

Agenda

Ordinary Meeting of Council Wednesday, 26 November 2025





NOTICE OF AN ORDINARY COUNCIL MEETING

Dear Elected Members

I advise that the Ordinary Meeting of the Shire of Wongan-Ballidu will be held on Wednesday, 26th November 2025 commencing at 3.00pm at Council Chambers, Shire of Wongan Ballidu, Corner Quinlan Street and Elphin Crescent, Wongan Hills WA 6603

SAM DOLZADELLI
CHIEF EXECUTIVE OFFICER

Disclaimer

The recommendations contained in the Agenda are subject to confirmation by Council. The Shire of Wongan-Ballidu warns that any person(s) who has an application lodged with Council should rely only on written confirmation of the decision made at the Council meeting. No responsibility whatsoever is implied or accepted by the Shire of Wongan-Ballidu for any act, omission, statement or intimation taking place during a Council meeting.

This meeting is being audio recorded pursuant to Regulation 14I of the Local Government (Administration) Regulations 1996 and all audio recorded (except for when the meeting is closed to the public) will be made publicly available on the website with the minutes. When the meeting is closed to the public, those audio recordings will be kept in a secure and confidential location within the Shire's Electronic Document Records Management System.

AGENDA INDEX

Item 1. ACKNOWLEDGEMENT OF COUNTRY / DECLARATION OF OPENING/ ANNOUNCEMENT OF VISITORS	4
Item 2. ATTENDANCE, APOLOGIES, LEAVE OF ABSENCE PREVIOUSLY GRANTED	4
Item 3. PUBLIC QUESTION TIME	4
Item 4. ANNOUNCEMENTS FROM THE PRESIDING MEMBER	4
Item 5. DEPUTATIONS / PRESENTATIONS / SUBMISSIONS / PETITIONS	4
Item 6. APPLICATION/S FOR LEAVE OF ABSENCE	4
Item 7. CONFIRMATION OF MINUTES	4
7.1 CONFIRMATION OF THE MINUTES OF THE ORDINARY MEETING OF COUNCIL HELD WEDNESDAY 22 OCTOBER, 2025.	4
Item 8. NOTICE OF MATTERS FOR WHICH MEETING MAY BE CLOSED	5
Item 9. REPORTS OF OFFICERS AND COMMITTEES	6
9.1 GOVERNANCE	6
9.1.1 APPOINTMENT OF COUNCIL MEMBERS TO COMMITTEES AND EXTERNAL GROUPS	6
9.2 ADMINISTRATION & FINANCIAL SERVICES	8
9.2.1 ACCOUNTS SUBMITTED FOR OCTOBER 2025	8
9.2.2 FINANCIAL REPORTS FOR SEPTEMBER 2025	29
9.2.3 FINANCIAL REPORTS FOR OCTOBER 2025	42
9.2.4 2025/26 BUDGET AMENDMENT - REALLOCATION OF CAPITAL ROAD WORKS	55
9.3 WORKS AND SERVICES	61
9.3.1 COUNCIL POLICY REVIEWS	61
9.4 HEALTH, BUILDING AND PLANNING	72
9.4.1 SUBDIVISION WAPC APPLICATION NO 200529 – 75 NEWTON ROAD WEST BALLIDU	72
9.4.2 SUBDIVISION WAPC APPLICATION NO 202377 – LOT 434 KONDUT WEST ROAD, KONDUT	76
9.4.3 APPLICATION FOR DEVELOPMENT APPROVAL – PROPOSAL FOR FIXED RAIL OUT-LOADING FACILITY AND ASSOCIATED RAIL SIDING EXTENSION.	81
9.5 COMMUNITY SERVICES	105
Item 10. NEW BUSINESS OF AN URGENT NATURE INTRODUCED BY DECISION OF THE MEETING	106
Item 11. MATTERS FOR WHICH THE MEETING MAY BE CLOSED	107
Item 12. CLOSURE	108

Item 1. ACKNOWLEDGEMENT OF COUNTRY / DECLARATION OF OPENING/ ANNOUNCEMENT OF VISITORS

Acknowledgement of Country: -

"We'd like to begin by acknowledging the traditional custodians of the land within the Shire of Wongan-Ballidu, the Ballardong and Yued people of the Noongar nation, and pay our respects to Elders past, present and emerging"

Item 2. ATTENDANCE, APOLOGIES, LEAVE OF ABSENCE PREVIOUSLY GRANTED

Item 3. PUBLIC QUESTION TIME

Item 4. ANNOUNCEMENTS FROM THE PRESIDING MEMBER

Item 5. DEPUTATIONS / PRESENTATIONS / SUBMISSIONS / PETITIONS

Item 6. APPLICATION/S FOR LEAVE OF ABSENCE

Item 7. CONFIRMATION OF MINUTES

7.1 CONFIRMATION OF THE MINUTES OF THE ORDINARY MEETING OF COUNCIL HELD WEDNESDAY 22 OCTOBER, 2025.

OFFICER RECOMMENDATION:

That the Minutes of the Ordinary Meeting of Council held Wednesday, 22nd October 2025 be CONFIRMED as a true and correct record of the proceedings.

Item 8. NOTICE OF MATTERS FOR WHICH MEETING MAY BE CLOSED

Nil

Item 9. REPORTS OF OFFICERS AND COMMITTEES

9.1 GOVERNANCE

9.1.1 APPOINTMENT OF COUNCIL MEMBERS TO COMMITTEES AND EXTERNAL GROUPS

FILE REFERENCE: Council, Committees and Meetings

REPORT DATE: 04 November 2025

APPLICANT/PROPONENT: N/A
OFFICER DISCLOSURE OF INTEREST: Nil
PREVIOUS MEETING REFERENCES: Nil

AUTHOR: Sam Dolzadelli – Chief Executive Officer

ATTACHMENTS: Nil

PURPOSE OF REPORT:

For Council to appoint the President as a proxy to various Council committees and a second voting delegate to the Rural Water Council of WA.

BACKGROUND:

At the October Ordinary Council meeting held 22 October 2025, item 9.1.1 of the minutes has Council resolution for appointing council members to various committees and external groups. Council determined to not appoint proxies to the following committees of council: Audit, Risk and Improvement Committee, Health, Building and Planning Committee, and the Works and Services Committee. Council has reconsidered this, and have provided in principle support for the President to be appointed a proxy to each of these committees.

The Shire is also eligible to appoint a second voting delegate to the Rural Water Council of WA. The current delegates are Cr Shaun Kalajzic (voting delegate) and Cr Jarrod Hood (proxy). It is proposed to amend Cr Hood's capacity to that of a voting delegate.

COMMENT:

It is considered prudent to appoint proxies to committees to ensure council business can continue to progress in a timely manner, and reduces the risk of having to reschedule meetings.

It is also prudent to make the most of the opportunity with a second voting delegate on the Rural Water Council of WA, to ensure the Shire's voice is as strong as possible.

POLICY/LEGISLATIVE REQUIREMENTS:

Local Government Act 1995 Part 5, Division 2, Subdivision 2 – Committees and their meetings.

STRATEGIC IMPLICATIONS:

Failure to appoint members to Council committees and delegates to advisory committees and external groups may risk a reduction in strategic advisory capacity of the Council.

SUSTAINABILITY IMPLICATIONS:

Environment

There are no known environmental impacts associated with this proposal.

> Economic

There are no known economic impacts associated with this proposal.

Social

There are no known social implications associated with this proposal.

FINANCIAL IMPLICATIONS:

Councillors attending Committee meetings and other prescribed meetings are paid a sitting fee and travel allowance (where applicable).

VOTING REQUIREMENTS: Absolute Majority Required.

OFFICER RECOMMENDATION:

That Council

- 1. APPOINT the President, Cr Stuart Boekeman as a proxy on the following council committees: Audit, Risk and Improvement Committee, Health, Building and Planning Committee and the Works and Services Committee.
- 2. APPOINT Cr Jarrod Hood as a voting delegate to the Rural Water Council of WA.

9.2 ADMINISTRATION & FINANCIAL SERVICES

9.2.1 ACCOUNTS SUBMITTED FOR OCTOBER 2025

FILE REFERENCE: F1.4

REPORT DATE: 13 November 2025

APPLICANT/PROPONENT: N/A
OFFICER DISCLOSURE OF INTEREST: Nil
PREVIOUS MEETING REFERENCES: Nil

AUTHOR: Rachael Waters – Finance Officer - Accounts **REVIEWER:** Melinda Lymon – Deputy Chief Executive Officer

ATTACHMENTS: 9.2.1.1 List of payments for October 2025

PURPOSE OF REPORT:

For Council to receive the accounts paid for 1 October 2025 to 31 October 2025, as submitted.

BACKGROUND:

This information is provided to the Council on a monthly basis in accordance with provisions of the *Local Government Act 1995* and *Local Government (Financial Management) Regulations 1996*.

COMMENT:

The Local Government (Financial Management) Regulations 1996 requires a list of accounts paid by the CEO and a list of payments made by employees via purchasing cards to be presented to Council and recorded in the minutes.

POLICY REQUIREMENTS:

There are no known policy requirements related to this item.

LEGISLATIVE REQUIREMENTS:

Regulations 13 and 13A of the *Local Government (Financial Management) Regulations 1996* are applicable to this agenda item and attached reports.

Regulation 13 - Payments from municipal fund or trust fund by CEO, CEO's duties as to etc.

- (1) If the local government has delegated to the CEO the exercise of its power to make payments from the municipal fund or the trust fund, a list of accounts paid by the CEO is to be prepared each month showing for each account paid since the last such list was prepared
 - (a) the payee's name; and
 - (b) the amount of the payment; and

- (c) the date of the payment; and
- (d) sufficient information to identify the transaction.
- (2) A list of accounts for approval to be paid is to be prepared each month showing
 - (a) for each account which requires council authorisation in that month
 - (i) the payee's name; and
 - (ii) the amount of the payment; and
 - (iii) sufficient information to identify the transaction; and
 - (b) the date of the meeting of the council to which the list is to be presented.
- (3) A list prepared under sub regulation (1) or (2) is to be
 - (a) presented to the council at the next ordinary meeting of the council after the list is prepared; and
 - (b) recorded in the minutes of that meeting.

Regulation 13A - Payments by employees via purchasing cards

- (1) If a local government has authorised an employee to use a credit, debit or other purchasing card, a list of payments made using the card must be prepared each month showing the following for each payment made since the last such list was prepared
 - (a) the payee's name;
 - (b) the amount of the payment;
 - (c) the date of the payment;
 - (d) sufficient information to identify the payment.
- (2) A list prepared under sub regulation (1) must be
 - (a) presented to the council at the next ordinary meeting of the council after the list is prepared; and
 - (b) recorded in the minutes of that meeting.

STRATEGIC IMPLICATIONS:

There are no strategic implications in relation to this item.

SUSTAINABILITY IMPLICATIONS:

> Environment

There are no known environmental impacts associated with this proposal.

Economic

There are no known economic impacts associated with this proposal.

> Social

There are no known social implications associated with this proposal.

FINANCIAL IMPLICATIONS:

All payments are made within the confines of Councils adopted budget.

VOTING REQUIREMENTS: Simple Majority

ABSOLUTE MAJORITY REQUIRED: No

OFFICER RECOMMENDATION:

That Council, in accordance with Regulation 13 and 13A of the *Local Government (Financial Management) Regulations 1996*, receives the list of payments for the month ended 31 October 2025 totalling \$925,234.27 (Refer to Attachment 9.2.1.1). This includes payments made under delegated authority and payments made using purchasing cards by authorised employees.

Payment / Invoice	Dat	e Description	Amour
EFT Payment - EFT00128			
2458 - RURAL RANGER	SERVICES		
148	01/10/25	Ranger Services from 11/9/25 to 17/9/25	965.8
151	01/10/25	Ranger Services from 18/9/25 to 24/9/25	1,375.5
		Total EFT00128	2,341.3
EFT Payment - EFT00129			
1176 - INDUSTRIAL AUT	OMATION GR	OUP - WATERMAN IRRIGATION	
SINV-16026	02/10/25	FINAL INVOICE: Standpipe Upgrades at Wongan Hills and Ballidu	7,227.0
		Total 1176	7,227.0
1244 - TKB MECHANICA	L		
16336	02/10/25	WB008 FORD TRANSIT: Supply Rear Tail Light Lens	279.2
		Total 1244	279.2
1850 - RICOH AUSTRALI	IA PTY LTD		
184790-N4N8X8	02/10/25	Folding Machine Lease, Billing Period 08/10/25 to 08/11/25	237.6
10 17 00 11 11 10 10	02,10,20	1 drawing machine 20000, 20000g 1 0100 00, 10/20 to 00/11/20	201.0
196679-T0V0M5	02/10/25	Folding Machine Lease, Billing Period 08/11/25 to 08/12/25	237.6
		Total 1850	475.2
1962 - AIRPORT LIGHTIN	NG SPECIALIS		
IN27884	02/10/25	WH AIRPORT: Lighting, Cyan/Red Led x 5	2,117.5
		Total 1962	2,117.5
2095 - CLINIPATH PATH	OLOGY		•
128615 - PO1207	02/10/25	Drug & Alcohol Screening - 1 x Works Staff	39.9
128615 - PO1235	02/10/25	Drug & Alcohol Screening - BRMC	40.0
		Total 2095	79.9
22 - AVON WASTE			
70747	02/10/25	CADOUX: Annual Invoice for Rubbish Collection	618.8
		Total 22	618.8
2221 - WALKERS DIESE	L SERVICES		
3929	02/10/25	BADBOY MOWER: Deck Idler Spring	61.7
		Total 2221	61.7
2226 - COUNCIL FIRST			
SI009297	02/10/25	STP Transactions for August 2025	58.3
		Total 2226	58.3
242 - SYNERGY			
2042532524	02/10/25	Consumption & Supply Charge for Mt O'Brien	213.9
		Total 242	213.9
2526 - SULLIVAN LOGIS	TICS PTY LTD		
157777	02/10/25	ITR PACIFIC: Delivery of Grader Blades	1,154.8
		Total 2526	1,154.8
2552 - WB FAMILY MEA	rs		
091	02/10/25	Official Toilet Cemetery Opening - Catering	47.9
		Total 2552	47.9
303 - BALLIDU GREATE	R SPORTS CO	UNCIL	
005	02/10/25	Shire Funding Support as per Lease Agreement 2025/2026	11,076.0
		Total 303	11,076.0
346 - WONGAN HILLS C	ΔΡΑνδή ΡΑΡ		11,070.0
		BRMC Accommodation 23rd September, Attend Wongan DHS & Cadoux	400
14817	02/10/25	PS	160.0
		Total 346	160.0
352 - ADVANCED AUTOL	OGIC PTY LT	D	
	02/10/25	VARIOUS PLANT: Blue Horizon, Solvent, Degreaser, Engine Oil & Free It	5,279.0
111889			•
111889		Total 352	5.279 0
	IMENT & REG	Total 352 ULATION	5,279.0
382 - DEPT OF ENVIRON W-PAY-0003738	IMENT & REG		5,279.0 994.2

Payment / Invoice	Da	te Description	Amount
		Total 382	2,037.03
4 - AUSTRALIAN SERVI	30/09/25	FORTNIGHT 2026- 7 - From Payroll	159.00
1 30004	30/09/23	Total 4	159.00
5 - IOU SOCIAL CLUB			
PJ0084	30/09/25	FORTNIGHT 2026- 7 - From Payroll	250.00
		Total 5	250.00
64 - OFFICEWORKS BU 624055826	02/10/25	CRC Stationery Order	418.65
024033020	02/10/23	Total 64	418.65
664 - WESTWATER ENT	ERPRISES PT	Y LTD	
WS1158	02/10/25	WH S/POOL - Repairs/Maint as per Quote WA6781	11,911.79
WS1196	02/10/25	WH S/POOL: Annual Service Incl Parts & Travel	8,019.55
75 - WALLIS COMPUTE	P SOLUTIONS	Total 664	19,931.34
29855	02/10/25	DEPOT: Internet Connection Iplanning	254.10
29857	02/10/25	Purchase: Laptop, PC, Peripherals, Adobe Pro, Managed Services	6,478.90
		Total 75	6,733.00
76 - WATER CORPORA	ΓΙΟΝ		
9007864427	02/10/25	Sewerage Charges for Tennis Courts on Depot Road Wongan Hills	76.57
9007957295	02/10/25	Consumption & Service charge for Wongan Hills Airport	92.45
9001931293	02/10/23	Consumption & Supply Charge for Standpipe, Bindi Bindi Road (Shire of	92.43
9007958183	02/10/25	Moora)	93.23
9007811755	02/10/25	Consumption & Service Charge for Ballidu Standpipe	270.49
9007859679	02/10/25	Fire Service Charge for Amenities at CRC Building	52.73
9007859820	02/10/25	Consumption, Sewerage & Fire charge for CRC Building	476.78
9007859636	02/10/25	Consumption, Fire & Sewerage Charge for Depot	307.01
9007861058	02/10/25	Consumption charge for Community Park on Fenton St	6.02
9007862309	02/10/25	Consumption & Sewerage charge for Civic Centre	481.49
9007862093	02/10/25	Consumption Charge for Park at Wongan Road	39.16
9007862704	02/10/25	Sewerage Charge for Wongan Hills Cubbyhouse - 3 Stickland St	170.15
9007859740	02/10/25	Consumption & Sewerage charge for Community Gardens	135.41
9007861031	02/10/25	Consumption & Sewerage charge for Community Park	218.34
9007859652	02/10/25	Consumption & Sewerage charge for Old Tennis Club Facility	141.43
9007864283	02/10/25	Consumption, Service & Sewerage charges for 8 Ellis St Wongan Hills	313.62
9007863416	02/10/25	Consumption, Service & Sewerage Charges for 7 Wandoo Crescent Wongan Hills	303.36
9007865059	02/10/25	Consumption, Service & Sewerage charge for 30 Wandoo Crescent Wongan Hills	307.46
9007864240	02/10/25	Service & Sewerage Charge for 49 Quinlan St Wongan Hills	274.63
9007859628	02/10/25	Service Charge for house at Ninan Street	49.62
9021434255	02/10/25	Consumption, Service & Sewerage charge for 31A Quinlan St Wongan Hills	291.05
9009281786	02/10/25	Service & Sewerage charge for 27B Quinlan St Wongan Hills	274.63
9009890610	02/10/25	Consumption charge for toilets at King St Cadoux	96.38
9007866107	02/10/25	Service & Sewerage Charge for 2B Patterson St Wongan Hills	276.33
er 2025			Pag

Payment / Invoice	Date	e Description	Amount
9007811747	02/10/25	Fire Charges for Ballidu Hall	52.73
		•	
9021434263	02/10/25	Service & Sewerage charge for 31B Quinlan St Wongan Hills Consumption, Service & Sewerage charge for 2A Patterson St Wongan	274.63
9007866094	02/10/25	Hills (Recoverable raise Invoice)	291.05
9007961809	02/10/25	Consumption charge for Cadoux Kindergarten on Grimmett St	337.34
9009281807	02/10/25	Consumption, Service, Sewerage charge for 27D Quinlan St Wongan Hills	327.98
9007864312	02/10/25	Consumption, Service & Sewerage Charges for 14 Ellis St Wongan Hills	305.41
9007861023	02/10/25	Consumption & Service Charge for Depot Standpipe	696.93
9009281794	02/10/25	Consumption & Sewerage charge for 27C Quinlan St Wongan Hills	274.63
9007866019	02/10/25	Service & Sewerage charge for 16 Moore St Wongan Hills	274.63
9021497416	02/10/25	Consumption & Sewerage charge for Wongan Hills Medical Centre	219.74
9007860936	02/10/25	Sewerage charge for Wongan Hills Museum	76.57
9007962078	02/10/25	Supply Charge for Cadoux Standpipe	329.56
9007965033	02/10/25	Service Charge for Kirwan Standpipe	329.56
9009281778	02/10/25	Service & Sewerage charge for 27A Quinlan St Wongan Hills	274.63
9007961569	02/10/25	Service Charge for Burkakin Standpipe	329.56
9007866000	02/10/25	Consumption Charge for Wongan Hills Cemetery	123.49
9021496739	02/10/25	Consumption charge for Wongan Hills Swimming Pool Complex	36.14
9007811405	02/10/25	Consumption charge for Alpha Park Toilets Ballidu	78.31
9007862712	02/10/25	Sewerage Charge for Elizabeth Telfer Building	90.41
9007862296	02/10/25	Consumption & Sewerage charge for Shire Administration Building	74.26
9007863088	02/10/25	Consumption, Service & Sewerage charge for U1/20 Stickland St Wongan Hills	914.18
9007863395	02/10/25	Service & Sewerage charge for 11 Wandoo Crescent Wongan Hills	274.63
9007864355	02/10/25	Service & Sewerage Charges for 42 Mitchell Street Wongan Hills (Doctor Residence)	274.63
9009653455	02/10/25	Service charge for Quinlan St Gardens	49.62
9007863061	02/10/25	Consumption for Toilets at Fenton St Wongan Hills	87.35
9007865649	02/10/25	Service Charge for house at Danubin Street Wongan Hills	49.62
		Total 76	11,195.93
8 - SHIRE OF WONGAN-E PJ0084		′ROLL 5 FORTNIGHT 2026- 7 - From Payroll	1,825.00
F3000 4	30/09/23	Total 8	1,825.00
		Total EFT00129	71,399.47
Payment EFT Payment - EFT00130			
1061 - PUBLIC TRANSPO	RT AUTHORIT	Y OF WA	
648180 31/09/25	10/10/25	TRANSWA Ticketing Sales for September 2025	31.28
		Total 1061	31.28
1140 - KLEEN WEST DIS			
00114658	10/10/25	Various Shire Buildings: Cleaning Supplies	1,053.03
00114126	10/10/25	Railway Toilets - slimline handtowel	212.52
00114660	10/10/25	Cadoux Toilets - Ultraslim Dispenser stainless steel	142.73
201 202E		Total 1140	1,408.28

Payment / Invoice		te Description	A
85020255	10/10/25	S/POOL: 4 x Chlorine Gas 70Kg Cylinders	2,
85019715	10/10/25	WH OVAL: Service Fee for 3 x Chlorine Cylinders	
		Total 131	2,
1418 - BEST PRACTICE			
INC-086160	10/10/25	Annual Subscription for Medical Centre Software (Recoverable)	5,
		Total 1418	5,
1419 - GREAT SOUTHE			
Sep-25	10/10/25	WB086: Fuel for Works Supervisor, September 2025	
45 LANDOATE		Total 1419	
15 - LANDGATE	40/40/05	Dates Administration LIV/interim Dural areas Qualues	
76745911	10/10/25	Rates Administration - UV interim, Rural areas, 2 values	
1514393	10/10/25	Rates Administration - Valuations	
1584 - NEWINS FAMILY	/ TRUCT	Total 15	
005	10/10/25	Empty Skip Bin from Depot	
003	10/10/23	Total 1584	
1653 - SAM DOLZADEL	 .LI	101011007	-
WATER CORP	10/10/25	Reimbursement - payment of Water Consumption for 28A & 28B Shields Crescent, Wongan Hills, WC Portal Error & Post Office will not accept	
		credit Card payment	
		Total 1653	
1667 - BLACKWELL PL	.UMBING & GA	S PTY LTD	
0183	10/10/25	27A Quinlan St - drain blockage cause back up in shower & toilet	
		Total 1667	
2040 - AC HEALTHCAR	E PTY LTD		
135130	10/10/25	Pre Employment Medical 1 1 x Admin Staff	
Oct-25	10/10/25	October Subsidy Payment	21,
		Total 2040	21,
2064 - TRACTUS AUST		CLINIDDY DLANT, Cumply 9 Fit 1 y December Ture	4
2014475 2014481	10/10/25	SUNDRY PLANT, Supply & Fit 1 x Passenger Tyre MACK TRUCK: 2 x New Tyres	1,
2014401	10/10/25	Total 2064	2, 3 ,
2084 - OPEN COLLEGE		10(a) 2004	
	.0		
	10/10/25	Cert II in Horticulture - 1 x P&G Staff	3.
3066666	10/10/25	Cert II in Horticulture - 1 x P&G Staff Total 2084	
			3, 3 ,
3066666 2115 - AUTOPRO NORT	ГНАМ	Total 2084 Freight Charge for the delivery of goods ex Cadds Fashion in Northam	
3066666		Total 2084 Freight Charge for the delivery of goods ex Cadds Fashion in Northam (Uniforms)	
3066666 2115 - AUTOPRO NORT 1247320	ГНАМ 10/10/25	Total 2084 Freight Charge for the delivery of goods ex Cadds Fashion in Northam (Uniforms) Total 2115	
3066666 2115 - AUTOPRO NORT 1247320 2124 - NEXUS COMMUI	THAM 10/10/25 NICATIONS SY	Total 2084 Freight Charge for the delivery of goods ex Cadds Fashion in Northam (Uniforms) Total 2115 STEMS PTY LTD	3,
3066666 2115 - AUTOPRO NORT 1247320	ГНАМ 10/10/25	Total 2084 Freight Charge for the delivery of goods ex Cadds Fashion in Northam (Uniforms) Total 2115	3,
3066666 2115 - AUTOPRO NORT 1247320 2124 - NEXUS COMMUI 3442	THAM 10/10/25 NICATIONS SY 10/10/25	Total 2084 Freight Charge for the delivery of goods ex Cadds Fashion in Northam (Uniforms) Total 2115 STEMS PTY LTD Security Monitoring of the CRC Building October to December 2025 Total 2124	3,
3066666 2115 - AUTOPRO NORT 1247320 2124 - NEXUS COMMUI 3442 2125 - HAYCOM TECHN	THAM 10/10/25 NICATIONS SY 10/10/25	Total 2084 Freight Charge for the delivery of goods ex Cadds Fashion in Northam (Uniforms) Total 2115 STEMS PTY LTD Security Monitoring of the CRC Building October to December 2025 Total 2124 TD	3,
3066666 2115 - AUTOPRO NORT 1247320 2124 - NEXUS COMMUI 3442	THAM 10/10/25 NICATIONS SY 10/10/25	Total 2084 Freight Charge for the delivery of goods ex Cadds Fashion in Northam (Uniforms) Total 2115 STEMS PTY LTD Security Monitoring of the CRC Building October to December 2025 Total 2124 TD MEDICAL CENTRE: IT Services for September 2025	1,
3066666 2115 - AUTOPRO NORT 1247320 2124 - NEXUS COMMUI 3442 2125 - HAYCOM TECHN 69278	10/10/25 NICATIONS SY 10/10/25 NOLOGY PTY L 10/10/25	Total 2084 Freight Charge for the delivery of goods ex Cadds Fashion in Northam (Uniforms) Total 2115 STEMS PTY LTD Security Monitoring of the CRC Building October to December 2025 Total 2124 TD MEDICAL CENTRE: IT Services for September 2025 Total 2125	1,
3066666 2115 - AUTOPRO NORT 1247320 2124 - NEXUS COMMUI 3442 2125 - HAYCOM TECHN	10/10/25 NICATIONS SY 10/10/25 NOLOGY PTY L 10/10/25	Total 2084 Freight Charge for the delivery of goods ex Cadds Fashion in Northam (Uniforms) Total 2115 STEMS PTY LTD Security Monitoring of the CRC Building October to December 2025 Total 2124 TD MEDICAL CENTRE: IT Services for September 2025 Total 2125	1,
3066666 2115 - AUTOPRO NORT 1247320 2124 - NEXUS COMMUI 3442 2125 - HAYCOM TECHN 69278	10/10/25 NICATIONS SY 10/10/25 NOLOGY PTY L 10/10/25	Total 2084 Freight Charge for the delivery of goods ex Cadds Fashion in Northam (Uniforms) Total 2115 STEMS PTY LTD Security Monitoring of the CRC Building October to December 2025 Total 2124 TD MEDICAL CENTRE: IT Services for September 2025 Total 2125	1,
3066666 2115 - AUTOPRO NORT 1247320 2124 - NEXUS COMMUI 3442 2125 - HAYCOM TECHN 69278 2291 - MAXIPARTS OPE	THAM 10/10/25 NICATIONS SY 10/10/25 NOLOGY PTY L 10/10/25 ERATIONS PTY	Total 2084 Freight Charge for the delivery of goods ex Cadds Fashion in Northam (Uniforms) Total 2115 STEMS PTY LTD Security Monitoring of the CRC Building October to December 2025 Total 2124 TD MEDICAL CENTRE: IT Services for September 2025 Total 2125 (LTD)	1,
3066666 2115 - AUTOPRO NORT 1247320 2124 - NEXUS COMMUI 3442 2125 - HAYCOM TECHN 69278 2291 - MAXIPARTS OPE	10/10/25 NICATIONS SY 10/10/25 NOLOGY PTY L 10/10/25 ERATIONS PTY 10/10/25	Total 2084 Freight Charge for the delivery of goods ex Cadds Fashion in Northam (Uniforms) Total 2115 STEMS PTY LTD Security Monitoring of the CRC Building October to December 2025 Total 2124 TD MEDICAL CENTRE: IT Services for September 2025 Total 2125 (LTD MACK TRUCK & TRAILER 45: Filters, Paint, Oil, Silicone	1,
3066666 2115 - AUTOPRO NORT 1247320 2124 - NEXUS COMMUI 3442 2125 - HAYCOM TECHN 69278 2291 - MAXIPARTS OPE 6501213	THAM 10/10/25 NICATIONS SY 10/10/25 NOLOGY PTY L 10/10/25 ERATIONS PTY 10/10/25	Total 2084 Freight Charge for the delivery of goods ex Cadds Fashion in Northam (Uniforms) Total 2115 STEMS PTY LTD Security Monitoring of the CRC Building October to December 2025 Total 2124 TD MEDICAL CENTRE: IT Services for September 2025 Total 2125 'LTD MACK TRUCK & TRAILER 45: Filters, Paint, Oil, Silicone Total 2291	1,
3066666 2115 - AUTOPRO NORT 1247320 2124 - NEXUS COMMUI 3442 2125 - HAYCOM TECHN 69278 2291 - MAXIPARTS OPE 6501213	10/10/25 NICATIONS SY 10/10/25 NOLOGY PTY L 10/10/25 ERATIONS PTY 10/10/25	Total 2084 Freight Charge for the delivery of goods ex Cadds Fashion in Northam (Uniforms) Total 2115 STEMS PTY LTD Security Monitoring of the CRC Building October to December 2025 Total 2124 TD MEDICAL CENTRE: IT Services for September 2025 Total 2125 (LTD MACK TRUCK & TRAILER 45: Filters, Paint, Oil, Silicone	1,
3066666 2115 - AUTOPRO NORT 1247320 2124 - NEXUS COMMUI 3442 2125 - HAYCOM TECHN 69278 2291 - MAXIPARTS OPE 6501213 2343 - RING CENTRAL	THAM 10/10/25 NICATIONS SY 10/10/25 NOLOGY PTY L 10/10/25 ERATIONS PTY 10/10/25	Total 2084 Freight Charge for the delivery of goods ex Cadds Fashion in Northam (Uniforms) Total 2115 STEMS PTY LTD Security Monitoring of the CRC Building October to December 2025 Total 2124 TD MEDICAL CENTRE: IT Services for September 2025 Total 2125 'LTD MACK TRUCK & TRAILER 45: Filters, Paint, Oil, Silicone Total 2291	

Street Lighting Billing Period 4/9/5 to 24/9/25

5,005 Page 14

November 220245538412

10/10/25

Payment / Invoice	ра	te Description	Amount
		Total 242	5,005.90
2458 - RURAL RANGER	SERVICES		
154	10/10/25	Ranger Services from 25/9/25 to 4/10/25	1,177.00
		Total 2458	1,177.00
2505 - BW JAMES TRAI	NSPORT PTY L	.TD	
J217842	10/10/25	Freight Ex Sigma Chemicals to Wongan Pool	273.38
		Total 2505	273.38
2613 - NEXT TELECOM	PTY LTD		
328298	10/10/25	NBN Charges for Shire & CRC Administration Office - September 2025	2.417.80
		Total 2613	2,417.80
288 - AVON CONCRETE	=	10(a) 2013	2,417.00
2107	- 10/10/25	SMITH BOAD: Drainage Works	11,550.00
2107	10/10/23	SMITH ROAD: Drainage Works	
000 DUNNINGO		Total 288	11,550.00
300 - BUNNINGS	10/10/05		
2440/99814993	10/10/25	Storage organiser	77.00
		Total 300	77.00
346 - WONGAN HILLS	CARAVAN PAR		
14917	10/10/25	BRMC Accommodation 30th September, Site Meeting Chief FCO & Meeting with CESM	160.00
		Total 346	160.00
520 - TRUCK CENTRE (WΔ) PTV I TD	10th VTV	100.00
1854724-000001	10/10/25	MACK TRUCK: Pipe Retainer 8mm	2.97
1634724-000001	10/10/23	Total 520	_
FO AUSTRIEN ACCOUNT	ITIONIO I IMITE		2.97
58 - NUTRIEN AG SOLU			4 050 00
913273975	10/10/25	WH PAVILION: Bow/Arrow Herbicide & Envirodyde	1,359.62
		Total 58	1,359.62
61 - MCINTOSH & SON			
P03-1460	10/10/25	ROLLER: Cable & Universal UHF	62.44
		Total 61	62.44
632 - WURTH AUSTRAL	IA PTY LTD		
4321580631	10/10/25	Various Plant: globes, cleaning paper, washer, ratchet, Freight	809.26
		Total 632	809.26
64 - OFFICEWORKS BU	ISINESS DIRE		000.20
624163679	10/10/25	Administration Stationery Order	159.29
024103079	10/10/23	Total 64	159.29
644 - LOCK STOCK & F	ADDELL	TOTAL 04	139.29
		Variation DCVC & Deal Freight Charge Included	200.00
36551-1	10/10/25	Keys for PCYC & Pool, Freight Charge Included	260.00
004 01044 77: 7055	ODO!!S	Total 644	260.00
691 - SIGMA TELFORD		0 11 (0) 1 0 0 1 1 1 1 1 1 1 1	
192481/1	10/10/25	Servicing of Chemigem D10 small pool pH controller	790.79
		Total 691	790.79
	R SOLUTIONS		
75 - WALLIS COMPUTE			82.50
75 - WALLIS COMPUTE 29899	10/10/25	Support for 'leave requests' on mobile phone - 1 x Works Staff	
	10/10/25		g2 E0
29899		Total 75	82.50
29899 79 - WESTRAC EQUIPN	IENT PTY LTD	Total 75	
29899		Total 75 ROLLER: Seal	31.28
29899 79 - WESTRAC EQUIPN PI1436648	1ENT PTY LTD 10/10/25	Total 75	31.28
29899 79 - WESTRAC EQUIPM PI1436648 926 - MCLEODS LAWY	IENT PTY LTD 10/10/25 ERS PTY LTD	Total 75 ROLLER: Seal Total 79	31.28 31.28
29899 79 - WESTRAC EQUIPN PI1436648	1ENT PTY LTD 10/10/25	Total 75 ROLLER: Seal Total 79 Legal Fees - Enquiry	31.28 31.28 770.88
29899 79 - WESTRAC EQUIPM PI1436648 926 - MCLEODS LAWY	IENT PTY LTD 10/10/25 ERS PTY LTD	Total 75 ROLLER: Seal Total 79 Legal Fees - Enquiry Total 926	31.28 31.28 770.88 770.88
29899 79 - WESTRAC EQUIPM PI1436648 926 - MCLEODS LAWY 147869	IENT PTY LTD 10/10/25 ERS PTY LTD	Total 75 ROLLER: Seal Total 79 Legal Fees - Enquiry	31.28 31.28 770.88 770.88
29899 79 - WESTRAC EQUIPM PI1436648 926 - MCLEODS LAWY	IENT PTY LTD 10/10/25 ERS PTY LTD	Total 75 ROLLER: Seal Total 79 Legal Fees - Enquiry Total 926	31.28 31.28 770.88 770.88
29899 79 - WESTRAC EQUIPM PI1436648 926 - MCLEODS LAWY 147869	10/10/25 10/10/25 ERS PTY LTD 10/10/25	Total 75 ROLLER: Seal Total 79 Legal Fees - Enquiry Total 926 Total EFT00130	31.28 31.28 770.88 770.88
29899 79 - WESTRAC EQUIPM P11436648 926 - MCLEODS LAWY 147869 FT Payment - EFT00131	10/10/25 10/10/25 ERS PTY LTD 10/10/25	Total 75 ROLLER: Seal Total 79 Legal Fees - Enquiry Total 926 Total EFT00130	31.28 31.28 770.88 770.88 66,982.19
29899 79 - WESTRAC EQUIPN P11436648 926 - MCLEODS LAWY 147869 FT Payment - EFT00131 135 - WONGAN HILLS	10/10/25 ERS PTY LTD 10/10/25	Total 75 ROLLER: Seal Total 79 Legal Fees - Enquiry Total 926 Total EFT00130 UP INC	31.28 31.28 770.88 770.88 66,982.19 7,500.00

Payment / Invoice 2115 - AUTOPRO NORT		te Description	Amour
ZIIO - AUTUPKU NUKI	ΠΑΙVI		
1243903	16/10/25	FUSO SHOGUN: Champion Pack, Gas Straight, Briggs	82.8
		Total 2115	82.8
22 - AVON WASTE			
72181	16/10/25	Skip Bin Service for September 2025	319.4
72181	16/10/25	Wongan Hills & Ballidu Waste Collection for September 2025	13,068.1
		Total 22	13,387.5
2219 - MARTY GRANT E	BULLDOZING		
936	16/10/25	Gravel Pushing - Ballidu East Rd, Houigan Rd & Waddington-Wongan Rd	46,317.1
		Total 2219	46,317.1
2308 - STEELWRIST AU	STRALIA PTY	LTD	•
9002414	16/10/25	Supply of HXC12 - S50 Hydraulic Compaction Plate	15,195.9
0002111	10/10/20		•
2331 - CSSTECH		Total 2308	15,195.9
	40/40/05	Maria Bi	4 574 4
10004844	16/10/25	Mobile Phone - screen protector, USBC Power Adapter, freight charge	1,574.1
APAR BUILDING	100000	Total 2331	1,574.1
2505 - BW JAMES TRAN			404 4
J218555	16/10/25	Freight Ex Ixom to Wongan Pool Total 2505	191.4 191.4
2515 - TREVOR CAPOR	N	10tal 2505	191.4
		LIMA Conference and Tradalan	040.7
Training	16/10/25	LIWA Conference and Training	248.7
Travel	16/10/25	Reimbursement for Travel to attend LIWA Conference in Toodyay	196.0
		Total 2515	444.7
2541 - MILAYNA GIEDR	AITIS		
8/10/2025	16/10/25	Uniform allowance	82.0
		Total 2541	82.0
2558 - SAVING AVON V	ALLEY ANIMA	LS INC	
2506	16/10/25	Cat Impound Fees (Numbers 250509, 250905, 250918)	300.0
		Total 2558	300.0
2615 - ASCENTIVE CON	SULTING		
0327	16/10/25	Progress Payment, Consultation for Strategic Community Plan	10,460.7
		Total 2615	10,460.7
2621 - NF & CK WHYTE			· ·
585	16/10/25	Gravel Reimbursements September 2025	2,781.9
		Total 2621	2,781.9
2626 - DAVID NICKELS			
Fuel	16/10/25	BRMC: Fuel Reimbursement	104.2
200 AVON CONCETT	•	Total 2626	104.2
288 - AVON CONCRETE 2108	: 16/10/25	Drainage Works Dowerin-Kalannie Rd	23,740.2
2100	10/10/20	Total 288	23,740.2 23,740.2
372 - AUSTRALIAN COM	MUNICATION	IS & MEDIA AUTHORITY	20,140.2
			454.0
504357081	16/10/25	ACMA Licence 1622693/1 & 1622698/1, Cadoux & Mt O'Brien	154.0
		Total 372	154.0
39 - WONGAN HILLS IG			
Sep-25	16/10/25	CRC Supplies/Events for September 2025	411.1
Sep-25	16/10/25	Depot Kitchen Supplies for September 2025	141.8
Sep-25	16/10/25	Supplies for Admin, Training Course & Events	394.7
4 - AUSTRALIAN SERVI	CES LINION	Total 39	947.7
PJ0085 per 2025	14/10/25	FORTNIGHT 2026- 8 - From Payroll	159.0
	1 1/ 10/20	. J	1040

469 - METAL ARTWOR	K BADGES		
34721	16/10/25	New Councillor name plates and badges (x3) Incl Freight charge	2:
04721	10/10/20	Total 469	2
5 - IOU SOCIAL CLUB		10tal 409	
PJ0085	14/10/25	FORTNIGHT 2026- 8 - From Payroll	2
. 60000	,, _	Total 5	2
556 - WONGAN HILLS	COMMUNITY C	LUB	
2738	16/10/25	Sports Complex - Unblocking changeroom drains reimbursement	1,5
		Total 556	1,5
61 - MCINTOSH & SON			
P03-3441	16/10/25	HILUX/WB014: Power Connector & Black Silicone 95G	
1 00 0441	10/10/20		
04 OFFICEWORKS B	HOINEGO DIDE	Total 61	
64 - OFFICEWORKS B 624306858	16/10/25	CRC Office Stationery	
024300030	10/10/25	Total 64	
641 - TEAM GLOBAL E	XPRESS PTY L		
0602-S358840	16/10/25	Freight Ex Truck Centre & Westrac	2
0604-S358840	16/10/25	MACK TRUCK: Freight ex Truck Centre	
0603-S358840	16/10/25	Freight Charges for Water Samples to Pathwest & Parts ex Westrac	
	10.10.00		
717 - EL IZARETU TEL E	ED BIIII DING	Total 641 MANAGEMENT COMM. INC.	4
076	16/10/25	Shire Funding Support as per Lease Agreement 2025/2026	3,5
		Total 717	3,5
8 - SHIRE OF WONGAN	_		
PJ0085	14/10/25	FORTNIGHT 2026- 8 - From Payroll	1,9
804 - SPECIALE SMAS	H DEDAIDS	Total 8	1,9
26022	16/10/25	WB004 Door Panel - Insurance	3
	10/10/20	Total 804	3
86 - WONGAN HILLS C	OMMUNITY RE	SOURCE CENTRE	
PPSIN00910	16/10/25	Function Room Hire, Fire Awareness Training Volunteer BFB	1
		Total 86	1
975 - WONGAN MAIL S	FRVICE	10141 00	
		Admin 9 CDC Stationary/Destage Chauses for Contember 2005	4
0362	16/10/25	Admin & CRC Stationery/Postage Charges for September 2025	4
		Total 975	4
EFT Payment - EFT00132		Total EFT00131	142,3
1584 - NEWINS FAMIL			
52		Managing of the Wongan hills Potuse Site for Ostober 2025	7,7
JZ	23/10/25	Managing of the Wongan hills Refuse Site for October 2025	-
162 - DALLIMORE NON	MINIEES DTV I T	Total 1584	7,7
		POOL - prep, grind, feather floor, supply and lay 2mm Gerflo	
9374	23/10/25	Homogeneous Commercial Grade Vinyl	2,6
404E FE0AN BUILDIN	IO CUDVEYOU	Total 162	2,6
1645 - FEGAN BUILDIN 1253	IG SURVEYING 23/10/25		4
1200	23/10/23	Building Surveying for 31 Jensen Street Wongan Hills Total 1645	4
1667 - BLACKWELL PI	UMBING & GA		
0255	23/10/25	S/POOL: Connect water to the plant room - chemical mixer and hose taps	2,0
			•
0257	23/10/25	S/POOL: Supply & install safety shower head & emergency signage at pool	7
per 2023			

17

Payment / Invoice	Da	te Description	Am
		Total 1667	6,01
2064 - TRACTUS AUSTR	RALIA		
2014529	23/10/25	TRAILER: 2 x New Tyres	94
2014555	23/10/25	LOADER: 1 x New Tyre, Incl strip & fit, disposal	3,26
		Total 2064	4,21
2079 - THE FRAMING FA	ACTORY		
0548	16/10/25	Freemason Framing (incl scanning & digital calligraphy) plus 2x spare	1,64
		frames	•
2000 CIVIO Devi tel		Total 2079	1,64
2089 - CIVIQ Pty Ltd		CRC Water Fountain - replacement water filter Elkay 1 Micron Filter -	
51647	23/10/25	51300C, freight Incl	25
		Total 2089	25
2195 - HERSEY'S SAFE	TY PTY LTD		
4535	23/10/25	PPE: Gloves 2 x Boxes	16
		Total 2195	16
2277 - MORTLOCK ELE	CTRICAL PTY	LTD	
1274	23/10/25	DEPOSIT/MATERIALS: Installation of CRC Generator	3,30
		Total 2277	3,30
2412 - EVENTS DELUXE	AUSTRALIA		
2757	23/10/25	Seniors Week Quiz Event 2025 - Grant Funded	1,17
		Total 2412	1,17
242 - SYNERGY			
2070525122	23/10/25	Consumption & supply charge for Swimming Pool	1,21
2070525123	23/10/25	Consumption & supply charge for Wongan Hills Sports Complex	2,16
2070323123	23/10/23		2,10
2070525124	23/10/25	Consumption & Supply charge for CRC Building	84
2066530520	23/10/25	Consumption & Supply charge for Medical Centre	32
		Total 242	4,55
2448 - STANHOPE FARI	_		
235	23/10/25	Gravel Reimbursements September 2025	5,20
		Total 2448	5,20
2482 - SBS OUTDOOR E	BLINDS AND A	WNINGS	
15430	23/10/25	POOL - install existing shade sails with existing marine grade rope	1,74
		Total 2482	1,74
2497 - HAMMOND WOO	DHOUSE ADV		1,74
1125	23/10/25	Consultant Fee for CEO Annual Performance Review	5,50
1125	23/10/23	Total 2497	5,50 5,50
2505 - BW JAMES TRAN	ISPORT PTV I		3,30
			-
J218565 - PO1132	23/10/25	Freight Ex Sigma Chemicals to Wongan Pool	5
J218565 PO1364	23/10/25	CIVIC CENTRE: Delivery of Manhole Cover + 1 carton from Hersey's Safety	5
		Total 2505	11
2523 - THE FAIRYHOUS	E FOOD		
8	23/10/25	Catering for Works Training 14-16 October 2025	89
		Total 2523	89
2594 - TELUS HEALTH ((AUSTRALIA)		
2436328	10/10/25	EAP program service agreement for staff 25/26	4,18
		Total 2594	4,18
26 - BOEKEMAN MACH	INERY (WA) P		.,.0
431143	23/10/25	WB007: Replace Starter Battery	47
430535	23/10/25	WB1: 10,000Km Service	39
70000	<u> 20/10/20</u>	Total 26	86
2604 - KINTAMANI FARI	MS	1010120	30
200915	23/10/25	Gravel Reimbursement September 2025	27
200313	ZJ/ 1U/ZJ	·	
		Total 2604	27

LICT OF DAVAGNITO TO	COUNCIL 4 OCTOBER	2025 TO 31 OCTOBER 202	-
TIST OF PAYIVIFIALS TO	COUNCIL LOCIOBER	7075 TO 31 OCTOBER 707	

Payment / Invoice	Da	te Description	Am
2025-085	23/10/25	Community Development Fund Grant 2025 Wongan & District Vintage & Classic Vehicle Club Car Show 2026	3,00
		Total 2633	3,00
2637 - JAMES MCGOVER	RN		-,-,
143-2025	23/10/25	Councillor Inductions with James McGovern	1,87
		Total 2637	1,87
2638 - SHIRE OF MERRE	DIN		
M14860	23/10/25	DAMSTRA subscription September 2025 to August 2026	40
		Total 2638	40
300 - BUNNINGS			
2440/99819815	23/10/25	POOL - Surveillance Camera Signs	•
		Total 300	•
303 - BALLIDU GREATER	R SPORTS CC		
001	23/10/25	Community Development Fund Grant 2025- Coolroom Upgrade	5,02
		Total 303	5,0
346 - WONGAN HILLS CA	ARAVAN PAR	К	
15047	23/10/25	Accommodation at WH Caravan Park for x2 Consultants 3-7th November 2025 – DAIP and SCP Review	1,24
		Total 346	1,24
403 - W.H.D.H.S. P & C A	SSOCIATION	(INC)	
0218	23/10/25	Community Development Fund Grant 2025- Arount the Wolrld in 80	1,70
		Flavours	
429 - RBC RURAL		Total 403	1,70
	22/40/05	CDC Photocopies Motosples Deading for Oatal as 2005	0.4
34389	23/10/25	CRC Photocopier Meterplan Reading for October 2025	2,4
400 ADDOTT 11170 51	CTDICC	Total 429	2,4
486 - ABBOTT AUTO ELE		WROOS Starter Miteubiehi Inglude Ereight Charge	1,1:
6484	23/10/25	WB008: Starter Mitsubishi, Include Freight Charge Total 486	1,12
61 - MCINTOSH & SON			1,12
P03-4159	23/10/25	Antenna for Roller & Battery for Case Tractor	48
P03-4247	23/10/25	WB023: Remote O-ring Kit for FUSO Shogun	
		Total 61	5
641 - TEAM GLOBAL EXI	PRESS PTY L	TD	
0601-S358840	23/10/25	Freight Charge ex RBC Rural	!
0601-S358840	23/10/25	Freight Charges ex Draeger	10
0606-S358840	23/10/25	S/POOL: Water Samples to Path West	•
0606-S358840	23/10/25	Freight Charges ex Depot to Truck Centre Total 641	29
84 - WCS CONCRETE PT	Y LTD	10141 071	23
16724	23/10/25	25% Procurement Payment, Various Footpaths	32,5
16666	23/10/25	DOWERIN-KALANNIE RD: Supply & Delivery 1m3 concrete	5(
	-	Total 84	33,0
		Total EFT00132	101,6
FT Payment - EFT00133			
1249 - DUN DIRECT PTY	LTD		
Sep-25	16/10/25	Fuel Supply for September 2025	22,79
		Total 1249	22,7
1284 - WONGAN HILLS E	BAKERY AND	CAFE	
1167	30/10/25	First & Second Prize for CRC Halloween Colouring in Competition	;
		Total 1284	
1363 - DAIMLER TRUCKS	S PERTH		
		DATOURNO TRUOKALISTALISTA DA LA FILLIONI	-
XA980084161:01	30/10/25	PATCHING TRUCK: Headlamp Includes Freight Charge	91

Payment / Invoice	Da	te Description	Am
XA980084162:01	30/10/25	FUSO Shogun: Oil filters, element, Cartridge, Antenna, Air Filter	1,42
		Total 1363	2,3
1438 - T-QUIP			
143554#32	30/10/25	SUNDRY PLANT: Benassi Vac Nozzle	46
		Total 1438	40
1534 - WONGAN HILLS	PROGRESS A	SSOCIATION	
0656	30/10/25	Business Calendar single line ad - crc	37
		Total 1534	3.
180 - WONGAN HILLS A	PEX CLUB		
2025004	23/10/25	Community Development Fund Grant 2025- Apex Park Upgrades	2,00
		Total 180	2,00
1805 - CPS & STATEWIL	DE FIBREGLA	SS PTY LTD	
241025	30/10/25	POOL: Balance tank ball float valve & Paint for toddler pool	3,30
1821 - MELISSA WHYTE		Total 1805	3,30
Uniform	: 30/10/25	Uniform Refund	32
Gillioini	00/10/20	Total 1821	32
1823 - CR MANDY STEP	HENSON		
July-Sept 25	31/10/25	July, August & September Meetings	6,92
		Total 1823	6,9
1825 - CR SUE STARCE	VICH		
July-Sept 25	31/10/25	July, August & September Meetings	1,40
		Total 1825	1,4
1826 - CR STUART BOE	KEMAN		
July-Sept 25	31/10/25	July, August & September Meetings	2,82
		Total 1826	2,82
1850 - RICOH AUSTRAL	IA PTY LTD		
202324-T6V3X6	30/10/25	Photocopier Lease for Admin & CRC 23/11/25 to 23/12/25	6
208513-K6P4G4	30/10/25	Folding Machine Lease, 08/12/25 to 08/1/26	2:
2000101101101	00/10/20	Total 1850	88
200 - LOCAL GOVERNM	IENT PROFES	SIONALS AUSTRALIA WA INCORPORATED	
47149	30/10/25	Job Advertisement – Senior Finance Officer	18
-		Total 200	18
2022 - DOWERIN REFRI	GERATION &	AIR CONDITIONING SERVICES	
21837	30/10/25	Admin - front foyer split system error investigation	28
		Total 2022	28
2040 - AC HEALTHCARE	PTY LTD		
135893	30/10/25	Pre Employment Medical - 1 x Works Staff	20
		Total 2040	20
2064 - TRACTUS AUSTR			
2014678	30/10/25	WB086 HILUX: 2 x New Tyre, Incl strip & fit, disposal	7
2400 CR DWICHT CO.	D.	Total 2064	7
2100 - CR DWIGHT COA July-Sept 25	טא 31/10/25	July, August & September Meetings	3,60
July-Sept 25	31/10/23	Total 2100	3,60
2226 - COUNCIL FIRST		10141 £100	3,00
	20/40/05	Modulo Implementation Arises Deviates lies - Oct Us	4
SI009320	30/10/25	Module Implementation - Animal Registrations, Set Up	1,5
SI009320	30/10/25	Professional Services for September 2025	4,52
SI009332	30/10/25	Office 365 Charges for November 2025	2,18
SI009340	30/10/25	STP Transactions for September 2025	ţ
		Total 2226	8,32

November 2M2etings

Payment / Invoice	Da	te Description	Amou
		Total 2266	204.
2383 - TBB PLANNING F	TY LTD		
33612 - PO0960	30/10/25	Meeting Attendance, Planning project	1,584.
33612 - PO1059	30/10/25	Planning Consult Fees A435	893.:
33612 - PO1209	30/10/25	Planning advice for P554	423.
33612 - PO1299	30/10/25	Planning Services for DA P558	7,117.
		Total 2383	10,017.
2420 - CR MATTHEW SE	WELL		
July-Sept 25	31/10/25	July, August & September Meetings	1,869.
		Total 2420	1,869.
2458 - RURAL RANGER	SERVICES		
156	30/10/25	Ranger Services from 13/10/25 to 20/10/25 Incl Impound fees	1,669.
100	00/10/20		
		Total 2458	1,669.
2503 - CR BRIAN DONN	ELLAN		
July-Sept	31/10/25	July, August & September Meetings	1,664.
		Total 2503	1,664.
2521 - MONSTERBALL	AMUSEMENT	& HIRE	,
49880759	30/10/25	Australia day inflatables - grant funded	5,289.
		Total 2521	5,289
2522 - SHIRE OF VICTO	RIA PLAINS		.,
PPSIN00129	30/10/25	CESM - 1st Qty 07/7/25 to 30/9/25	10,148.
	00/10/20	Total 2522	10,148.
2573 - ESTHER MEPHAN	И		,
Uniform	30/10/25	Uniform allowance	119.
		Total 2573	119.
2641 - NORTH EASTERN	N WHEATBEL	T REGIONAL ORGANISATION OF COUNCILS	
0136	30/10/25	NEWROC Worker Housing Study	7,450.
		Total 2641	7,450.
300 - BUNNINGS			
2440-99825453	30/10/25	Swimming Pool - outdoor access ramp mat 32mm	48.
2440-99825454	30/10/25	·	186
2440-99625454		ADMIN - Frost Effect Privacy Spray & Picture rail nylon & hook set	
2440-99825457	30/10/25	S/POOL: Chrome Wall Sink Set	103.
2440-99826081	30/10/25	Swimming Pool - Lockable Cabinet	454.
		Total 300	793.
310 - CANNON HYGIENE	E AUSTRALIA	PTY LTD	
98390713	30/10/25	2025/2026 Sanitary Services	8,060
		Total 310	8,060
352 - ADVANCED AUTO	LOGIC PTY L	rd .	
112307	30/10/25	Supply Grease for Various Plant	633.
		Total 352	633.
371 - RURAL WATER CO	DUNCIL OF W	A INC	
293	30/10/25	Member subscription 2025	300.
		Total 371	300.
375 - LGIS WORKCARE			
100-161073-02	30/10/25	2025-26, Second Qty Payment	214,945
100-162156	30/10/25	Adjustment Invoice for Actual Wages for 24/25 Financial Year	11,535
		Total 375	203,409
4 - AUSTRALIAN SERVI	CES UNION		-,
PJ0087	28/10/25	FORTNIGHT 2026- 9 - From Payroll	159
		Total 4	159.
429 - RBC RURAL			
	20/40/05	Administration Dhotocopies Mater Plan Charge for Ostabar 2005	000
34390	30/10/25	Administration Photocopier Meter Plan Charge for October 2025	336.

LIST OF PAYMENTS TO COLINCIL	1 OCTORER 2025 TO 31 OCTORER 2025

Payment / Invoice		e Description	Amou
Sep-25	30/10/25	Building Account for September 2025	1,519.
Sep-25	30/10/25	Works Account for September 2025	2,682.
		Total 460	4,201.
5 - IOU SOCIAL CLUB			
PJ0087	28/10/25	FORTNIGHT 2026- 9 - From Payroll	260.
		Total 5	260.
61 - MCINTOSH & SON			
P03-5010	30/10/25	TRAILER: Supply Bolts & Washers	26.
P03-4981	30/10/25	SLASHER: Belt	178.
64 - OFFICEWORKS BU	ISINESS DIREC	Total 61	204.
624382377	30/10/25	Stationery Order for Admin, Pool & Reg Services	570.
	557.55,25	Total 64	570
641 - TEAM GLOBAL EX	XPRESS PTY LT	TD .	
0605-S358840	30/10/25	Soil Testing, Gravel, Ballidu East Road	79
0607-S358840	30/10/25	S/POOL: Water Samples to Path West	41
		Total 641	120
644 - LOCK STOCK & F	ARRELL		
37154-1	30/10/25	Swimming Pool - Keys	452
		Total 644	452
664 - WESTWATER EN	TERPRISES PTY		
WS1232	30/10/25	WH OVALS: Replacement carbon column & crowcon leak cell supply & install	4,319
WS1219	30/10/25	Swimming Pool: new chlorine gas regulator for main pool	9,656
		Total 664	13,976
74 - WESTERN AUSTRA	ALIAN LOCAL G	OVERNMENT ASSOCIATION (WALGA)	· ·
LGC25-252	30/10/25	CEO, Sam Dolzadelli to attend WALGA 2025 Annual Convention	1,793
		Total 74	1,793
75 - WALLIS COMPUTE	R SOLUTIONS		
29939	30/10/25	Change User Consent Settings - Council First Upgrade	907
		Total 75	907
79 - WESTRAC EQUIPN	IENT PTY LTD		
PI1548950	30/10/25	ROLLER & GRADER: Tool Remover, Fuel Line & Elements	320
		Total 79	320
8 - SHIRE OF WONGAN	I-BALLIDU - PA		
PJ0087	28/10/25	FORTNIGHT 2026- 9 - From Payroll	1,900
		Total 8	1,900
84 - WCS CONCRETE F	TY LTD		
84 - WCS CONCRETE F 16800	PTY LTD 30/10/25	PRIVATE WORKS: 2 x 375mm Single headwalls - Recoverable	787
		PRIVATE WORKS: 2 x 375mm Single headwalls - Recoverable Total 84	
16800		PRIVATE WORKS: 2 x 375mm Single headwalls - Recoverable Total 84	
		Total 84	787
16800 93 - BOC LIMITED	30/10/25	-	787
16800 93 - BOC LIMITED	30/10/25	Total 84 1 x Supplied Oxygen indust G Size & 1 x Return	787 :
16800 93 - BOC LIMITED 4040283313	30/10/25	Total 84 1 x Supplied Oxygen indust G Size & 1 x Return	787. 46. 46.
16800 93 - BOC LIMITED 4040283313 V0001 - ATO	30/10/25	Total 84 1 x Supplied Oxygen indust G Size & 1 x Return Total 93	787 46 46 16,705
16800 93 - BOC LIMITED 4040283313 V0001 - ATO	30/10/25	Total 84 1 x Supplied Oxygen indust G Size & 1 x Return Total 93 BAS September 2025	787 46 46 16,705 16,705
16800 93 - BOC LIMITED 4040283313 V0001 - ATO	30/10/25	Total 84 1 x Supplied Oxygen indust G Size & 1 x Return Total 93 BAS September 2025 Total V0001	787 46 46 16,705 16,705 351,479
16800 93 - BOC LIMITED 4040283313 V0001 - ATO	30/10/25	Total 84 1 x Supplied Oxygen indust G Size & 1 x Return Total 93 BAS September 2025 Total V0001 Total EFT00133	787 46 46 16,705 16,705 351,479
16800 93 - BOC LIMITED 4040283313 V0001 - ATO PJ0080	30/10/25 30/10/25 02/09/25	Total 84 1 x Supplied Oxygen indust G Size & 1 x Return Total 93 BAS September 2025 Total V0001 Total EFT00133	787 46 46 16,705 16,705 351,479
16800 93 - BOC LIMITED 4040283313 V0001 - ATO PJ0080 Other - DD00173	30/10/25 30/10/25 02/09/25	Total 84 1 x Supplied Oxygen indust G Size & 1 x Return Total 93 BAS September 2025 Total V0001 Total EFT00133	787 46 46 16,705 16,705 351,479 736,213
16800 93 - BOC LIMITED 4040283313 V0001 - ATO PJ0080 Other - DD00173 16 - WESTNET PTY LTE	30/10/25 30/10/25 02/09/25	Total 84 1 x Supplied Oxygen indust G Size & 1 x Return Total 93 BAS September 2025 Total V0001 Total EFT00133 Grand Total - EFT Payments 128, 129, 130, 131, 132 & 133	787. 787. 46. 46. 16,705. 16,705. 351,479. 736,213.

Novemb@th@02000174 Page 22

Payment / Invoice		te Description	Amou
PJ0084	30/09/25	FORTNIGHT 2026- 7 - From Payroll	5,171.
SUPER 30.09.2025	01/10/25	Superannuation Contribution	11,220.
30FER 30.09.2023	01/10/23	Total 2155	16,392.
377 - MERCER SUPER		Total 2133	10,392.
SUPER 30.09.2025	01/10/25	Superannuation Contribution	242.
00. 1. (00.00.1010	0.7.10720	Total 2377	242.
388 - AUSTRALIAN RE	TIREMENT TR		272.
SUPER 30.09.2025	01/10/25	Superannuation Contribution	339
		Total 2388	339
425 - VIRGIN MONEY S	UPER		
PJ0084	30/09/25	FORTNIGHT 2026- 7 - From Payroll	56
SUPER 30.09.2025	01/10/25	Superannuation Contribution	398
		Total 2425	455
434 - MLC SUPER FUN	D		
PJ0084	30/09/25	FORTNIGHT 2026- 7 - From Payroll	98
SUPER 30.09.2025	01/10/25	Superannuation Contribution	491
		Total 2434	589
486 - EXPAND ESSENT	TAL SUPER		
SUPER 30.09.2025	01/10/25	Superannuation Contribution	339
		Total 2486	339
487 - HOSTPLUS SUPE	RANNUATION	N FUND	
SUPER 30.09.2025	01/10/25	Superannuation Contribution	303
		Total 2487	303
561 - VANGUARD SUPI	ER		
PJ0084	30/09/25	FORTNIGHT 2026- 7 - From Payroll	385
SUPER 30.09.2025	01/10/25	Superannuation Contribution	616
		Total 2561	1,001
578 - CBUS			
SUPER 30.09.2025	01/10/25	Superannuation Contribution	678
		Total 2578	678
04 - REST SUPERANNI	JATION		
SUPER 30.09.2025	01/10/25	Superannuation Contribution	310
		Total 404	310
44 - COLONIAL FIRST	STATE FIRST	CHOICE PERSONAL SUPER	
PJ0084	30/09/25	FORTNIGHT 2026- 7 - From Payroll	78
SUPER 30.09.2025	01/10/25	Superannuation Contribution	235
		Total 544	314
14 - AUSTRALIAN SUP	ER		
PJ0084	30/09/25	FORTNIGHT 2026- 7 - From Payroll	161
SUPER 30.09.2025	01/10/25	Superannuation Contribution	1,695
		Total 614	1,857
62 - PRIME SUPER			
PJ0084	30/09/25	FORTNIGHT 2026- 7 - From Payroll	261
SUPER 30.09.2025	01/10/25	Superannuation Contribution	1,166
		Total 962	1,428
		Total DD00174	24,251

Other

Other - DD00175

1040 - DEPARTMENT OF TRANSPORT AND MAJOR INFRASTRUCTURE

November 2025 02/10/25 DOT Payments 30-9-25 6,513,75 Page 23 Total DD00175 6,513.75

Payment / Invoice Other - DD00176	Da	e Description	Amour
1040 - DEPARTMENT OF	TRANSPORT	AND MAJOR INFRASTRUCTURE	
DOT	03/10/25	DOT Payments 01-10-25	21,742.0
		Total DD00176	21,742.0
Other - DD00177			
1040 - DEPARTMENT OF	TRANSPORT	AND MAJOR INFRASTRUCTURE	
DOT	06/10/25	DOT Payment 02-10-25	1,032.3
O/I DD00470		Total DD00177	1,032.3
Other - DD00178 192 - WESTERN AUSTRA	ALIAN TREAS	JRY CORPORATION	
Oct-25	07/10/25	Loan 151A - Recoverable by WB Aged Persons Homes Inc PPSIN00917	13,074.8
		Total DD00178	13,074.8
Other - DD00179			
1040 - DEPARTMENT OF	TRANSPORT	AND MAJOR INFRASTRUCTURE	
DOT	07/10/25	DOT Payments 03-10-25	430.7
		Total DD00179	430.7
Other - DD00180			
		AND MAJOR INFRASTRUCTURE	
DOT	08/10/25	DOT Payments 06-10-25	1,524.4
		Total DD00180	1,524.4
Other - DD00181	TD 41105.55	AND MA IOD INFO ACTOUCT: IDE	
		AND MAJOR INFRASTRUCTURE	4 440 6
DOT	09/10/25	DOT Payments 07-10-25	1,418.3
Other - DD00182		Total DD00181	1,418.3
	TDANSDODT	AND MAJOR INFRASTRUCTURE	
DOT	10/10/25	DOT Payments 08-10-25	2,659.1
501	10/10/20	Total DD00182	2,659.1
Other - DD00183		15:41 5500102	
2502 - SWOOP BUSINES	S		
6457509	13/10/25	Internet for Sports Pavilion, Billing Period 11/10/25 to 10/11/25	89.0
0437309	13/10/23		
O/I DD00404		Total DD00183	89.0
Other - DD00184	TDANCDODT	AND MA IOD INFOACTOUCTURE	
		AND MAJOR INFRASTRUCTURE	1 202 0
DOT	13/10/25	DOT Payments 09-10-25 Total DD00184	1,293.8
Other - DD00185		10tal DD00164	1,293.8
	TRANSPORT	AND MAJOR INFRASTRUCTURE	
DOT	14/10/25	DOT Payments 10-10-25	6,588.7
		Total DD00185	6,588.7
Other - DD00186			-,
	TION LIMITE		
90 - TELSTRA CORPORA	ATION LIMITE		
90 - TELSTRA CORPORA Sep-25	13/10/25	Administration Account for September 2025	3,349.1
		Administration Account for September 2025 Total DD00186	3,349.1 3,349.1
Sep-25	13/10/25	Total DD00186	
Sep-25 Other - DD00187	13/10/25	Total DD00186	3,349.1
Sep-25 Other - DD00187 2155 - AWARE SUPER AG	13/10/25	Total DD00186	
Sep-25 Other - DD00187 2155 - AWARE SUPER AG PJ0085	13/10/25 CCUMULATIO 14/10/25	Total DD00186 ON FORTNIGHT 2026- 8 - From Payroll	3,349.1 3,957.3 9,958.8
Sep-25 Other - DD00187 2155 - AWARE SUPER AG PJ0085	13/10/25 CCUMULATIO 14/10/25	Total DD00186 N FORTNIGHT 2026- 8 - From Payroll Superannuation Contribution	3,349.1 3,957.3 9,958.8
Sep-25 Other - DD00187 2155 - AWARE SUPER AG PJ0085 SUPER 14.10.2025	13/10/25 CCUMULATIO 14/10/25	Total DD00186 N FORTNIGHT 2026- 8 - From Payroll Superannuation Contribution	3,349. 1
Sep-25 Other - DD00187 2155 - AWARE SUPER AG PJ0085 SUPER 14.10.2025 2377 - MERCER SUPER	13/10/25 CCUMULATIO 14/10/25 14/10/25	Total DD00186 PN FORTNIGHT 2026- 8 - From Payroll Superannuation Contribution Total 2155	3,349.1 3,957.3 9,958.8 13,916.2
Sep-25 Other - DD00187 2155 - AWARE SUPER AG PJ0085 SUPER 14.10.2025 2377 - MERCER SUPER	13/10/25 CCUMULATIO 14/10/25 14/10/25	Total DD00186 PON FORTNIGHT 2026- 8 - From Payroll Superannuation Contribution Total 2155 Superannuation Contribution Total 2377	3,349.1 3,957.3 9,958.8 13,916.2
Sep-25 Other - DD00187 2155 - AWARE SUPER AG PJ0085 SUPER 14.10.2025 2377 - MERCER SUPER SUPER 14.10.2025	13/10/25 CCUMULATIO 14/10/25 14/10/25	Total DD00186 PON FORTNIGHT 2026- 8 - From Payroll Superannuation Contribution Total 2155 Superannuation Contribution Total 2377	3,349.1 3,957.3 9,958.8 13,916.2

Payment / Invoice		te Description	Amour
2425 - VIRGIN MONEY S PJ0085	14/10/25	FORTNIGHT 2026- 8 - From Payroll	56.9
SUPER 14.10.2025	14/10/25	Superannuation Contribution	398.4
OOI EIN 14.10.2020	14/10/20	Total 2425	455.3
2434 - MLC SUPER FUN	D	10tal 2423	433.3
PJ0085	14/10/25	FORTNIGHT 2026- 8 - From Payroll	62.9
SUPER 14.10.2025	14/10/25	Superannuation Contribution	314.5
		Total 2434	377.4
2486 - EXPAND ESSENT	TAL SUPER		
SUPER 14.10.2025	14/10/25	Superannuation Contribution	340.1
		Total 2486	340.1
2487 - HOSTPLUS SUPE	RANNUATION	N FUND	
SUPER 14.10.2025	14/10/25	Superannuation Contribution	340.3
		Total 2487	340.3
2561 - VANGUARD SUPI		FORTHULIT 2000 O. F B II	225.6
PJ0085	14/10/25	FORTNIGHT 2026- 8 - From Payroll	385.0
SUPER 14.10.2025	14/10/25	Superannuation Contribution	616.1
2578 - CBUS		Total 2561	1,001.2
SUPER 14.10.2025	14/10/25	Superannuation Contribution	680.1
301 LIV 14.10.2023	14/10/23	Total 2578	680.1
404 - REST SUPERANNI	JATION	Total 2376	000.1
PJ0085	14/10/25	FORTNIGHT 2026- 8 - From Payroll	63.0
SUPER 14.10.2025	14/10/25	Superannuation Contribution	496.5
		Total 404	559.5
544 - COLONIAL FIRST	STATE FIRST	CHOICE PERSONAL SUPER	
PJ0085	14/10/25	FORTNIGHT 2026- 8 - From Payroll	80.5
SUPER 14.10.2025	14/10/25	Superannuation Contribution	241.6
		Total 544	322.1
614 - AUSTRALIAN SUP			
PJ0085	14/10/25	FORTNIGHT 2026- 8 - From Payroll	77.0
SUPER 14.10.2025	14/10/25	Superannuation Contribution	1,769.6
962 - PRIME SUPER		Total 614	1,846.6
PJ0085	14/10/25	FORTNIGHT 2026- 8 - From Payroll	261.4
SUPER 14.10.2025	14/10/25	Superannuation Contribution	1,158.9
		Total 962	1,420.3
		Total DD00187	21,842.0
her - DD00188			
2189 - TELETRAC NAVN	IAN		
93388364	20/10/25	Monthly Satellite Services - Billing Period 05/09/25 to 04/10/25	2,289.9
		Total DD00188	2,289.9
her - DD00189			
1040 - DEPARTMENT OF DOT	F TRANSPORT 15/10/25	F AND MAJOR INFRASTRUCTURE	390.7
DOT	15/10/25	DOT Payments 13-10-25 Total DD00189	390.7 390.7
her - DD00190		1000 000000	390.7
	TRANSPORT	T AND MAJOR INFRASTRUCTURE	
DOT	16/10/25	DOT Payments 14-10-25	806.2
		Total DD00190	806.2

1040 - DEPARTMENT OF TRANSPORT AND MAJOR INFRASTRUCTURENovember 2025

17/10/25 DOT Payments 15-10-25 _{3,394}.85ge 25 17/10/25

LICT OF DAVIMENTS TO	COLINCII 1 OCTOBED	2025 TO 31 OCTOBER 202	_
LIST OF PAYIVIFIALS TO	COUNCIL LOCIOBER	7075 TO 31 OCTOBER 707	

	Da	te Description Total DD00191	Amoun 3,394.8
Other - DD00192		Total DD00191	3,394.8
	F TRANSPORT	AND MAJOR INFRASTRUCTURE	
DOT	20/10/25	DOT Payments 16-10-25	10,410.6
DO1	20/10/23	Total DD00192	10,410.6
Other - DD00193		10101 2500102	10,410.0
	F TRANSPORT	AND MAJOR INFRASTRUCTURE	
DOT	21/10/25	DOT Payments 17-10-25	3,782.2
201	21/10/20	Total DD00193	3,782.2
Other - DD00194			0,1 02.12
	F TRANSPORT	AND MAJOR INFRASTRUCTURE	
DOT	22/10/25	DOT Payments 20-10-25	920.3
		Total DD00194	920.3
Other - DD00195			
1040 - DEPARTMENT O	F TRANSPORT	AND MAJOR INFRASTRUCTURE	
DOT	23/10/25	DOT Payments 21-10-25	10,721.10
		Total DD00195	10,721.1
Other - DD00196			· · · · · · · · · · · · · · · · · · ·
1040 - DEPARTMENT O	F TRANSPORT	AND MAJOR INFRASTRUCTURE	
DOT	24/10/25	DOT Payments 22-10-25	7,467.0
		Total DD00196	7,467.0
Other - DD00197			
2639 - FLEET PARTNER	S PTY LTD		
ALE00020231	15/10/25	Direct Debit: Vehicle Lease for BRMC from 25/9/25 to 24/11/25	2,611.4
712200020201	10/10/20		
		Total DD00197	2,611.4
Other - DD00198			
90 - TELSTRA CORPOR			
Oct-25	29/10/25	Direct Debit - Sport & Recreation Phone Account for October 2025	50.0
Other DD00400		Total DD00198	50.0
Other - DD00199	E ED ANODODI	TAND MALOD INFOACTOUCTURE	
		AND MAJOR INFRASTRUCTURE	4 400 0
DOT	27/10/25	DOT Payments 23-10-25	1,488.2
Other - DD00200		Total DD00199	1,488.2
	E TRANSPORT	AND MAJOR INFRASTRUCTURE	
DOT	28/10/25	DOT Payments 24-10-25	
	20/10/23	DOT Payments 24-10-25	4 604 6
501		Total DD00200	•
		Total DD00200	•
Other - DD00201	\CCUMULATIC		•
Other - DD00201 2155 - AWARE SUPER A		ON .	4,691.6
Other - DD00201 2155 - AWARE SUPER A PJ0087	28/10/25	DN FORTNIGHT 2026- 9 - From Payroll	4,691.6 4,049.0
Other - DD00201 2155 - AWARE SUPER A		FORTNIGHT 2026- 9 - From Payroll Superannuation Contribution	4,049.0 10,173.4
Other - DD00201 2155 - AWARE SUPER A PJ0087 SUPER 28.10.2025	28/10/25 28/10/25	DN FORTNIGHT 2026- 9 - From Payroll	4,049.0 10,173.4
Other - DD00201 2155 - AWARE SUPER A PJ0087	28/10/25 28/10/25	FORTNIGHT 2026- 9 - From Payroll Superannuation Contribution	4,049.0 10,173.4
Other - DD00201 2155 - AWARE SUPER A PJ0087 SUPER 28.10.2025	28/10/25 28/10/25	FORTNIGHT 2026- 9 - From Payroll Superannuation Contribution	4,049.0 10,173.4 14,222.4
Other - DD00201 2155 - AWARE SUPER A PJ0087 SUPER 28.10.2025 2377 - MERCER SUPER	28/10/25 28/10/25	FORTNIGHT 2026- 9 - From Payroll Superannuation Contribution Total 2155	4,691.6 4,049.0 10,173.4 14,222.4 242.1
Other - DD00201 2155 - AWARE SUPER A PJ0087 SUPER 28.10.2025 2377 - MERCER SUPER	28/10/25 28/10/25 28/10/25	FORTNIGHT 2026- 9 - From Payroll Superannuation Contribution Total 2155 Superannuation Contribution Total 2377	4,691.6 4,049.0 10,173.4 14,222.4 242.1
Other - DD00201 2155 - AWARE SUPER A PJ0087 SUPER 28.10.2025 2377 - MERCER SUPER SUPER 28.10.2025 2388 - AUSTRALIAN RE	28/10/25 28/10/25 28/10/25 TIREMENT TR	FORTNIGHT 2026- 9 - From Payroll Superannuation Contribution Total 2155 Superannuation Contribution Total 2377 UST	4,691.6 4,049.0 10,173.4 14,222.4 242.1
Other - DD00201 2155 - AWARE SUPER A PJ0087 SUPER 28.10.2025 2377 - MERCER SUPER SUPER 28.10.2025	28/10/25 28/10/25 28/10/25	FORTNIGHT 2026- 9 - From Payroll Superannuation Contribution Total 2155 Superannuation Contribution Total 2377 UST Superannuation Contribution	4,691.6 4,049.0 10,173.4 14,222.4 242.1 345.1
Other - DD00201 2155 - AWARE SUPER A PJ0087 SUPER 28.10.2025 2377 - MERCER SUPER SUPER 28.10.2025 2388 - AUSTRALIAN RE SUPER 28.10.2025	28/10/25 28/10/25 28/10/25 TIREMENT TR 28/10/25	FORTNIGHT 2026- 9 - From Payroll Superannuation Contribution Total 2155 Superannuation Contribution Total 2377 UST	4,691.6 4,049.0 10,173.4 14,222.4 242.1 345.1
Other - DD00201 2155 - AWARE SUPER A PJ0087 SUPER 28.10.2025 2377 - MERCER SUPER SUPER 28.10.2025 2388 - AUSTRALIAN RE SUPER 28.10.2025 2425 - VIRGIN MONEY S	28/10/25 28/10/25 28/10/25 TIREMENT TR 28/10/25	FORTNIGHT 2026- 9 - From Payroll Superannuation Contribution Total 2155 Superannuation Contribution Total 2377 UST Superannuation Contribution Total 2388	4,691.6 4,049.0 10,173.4 14,222.4 242.1 242.1 345.1
Other - DD00201 2155 - AWARE SUPER A PJ0087 SUPER 28.10.2025 2377 - MERCER SUPER SUPER 28.10.2025 2388 - AUSTRALIAN RE SUPER 28.10.2025	28/10/25 28/10/25 28/10/25 TIREMENT TR 28/10/25	FORTNIGHT 2026- 9 - From Payroll Superannuation Contribution Total 2155 Superannuation Contribution Total 2377 UST Superannuation Contribution	4,691.6 4,049.0 10,173.4 14,222.4 242.1 242.1 345.1
Other - DD00201 2155 - AWARE SUPER A PJ0087 SUPER 28.10.2025 2377 - MERCER SUPER SUPER 28.10.2025 2388 - AUSTRALIAN RE SUPER 28.10.2025 2425 - VIRGIN MONEY S	28/10/25 28/10/25 28/10/25 TIREMENT TR 28/10/25	FORTNIGHT 2026- 9 - From Payroll Superannuation Contribution Total 2155 Superannuation Contribution Total 2377 UST Superannuation Contribution Total 2388	4,691.63 4,049.0 10,173.4 14,222.4 242.1 242.1 345.1 56.9
Other - DD00201 2155 - AWARE SUPER A PJ0087 SUPER 28.10.2025 2377 - MERCER SUPER SUPER 28.10.2025 2388 - AUSTRALIAN RE SUPER 28.10.2025 2425 - VIRGIN MONEY S PJ0087	28/10/25 28/10/25 28/10/25 TIREMENT TR 28/10/25 SUPER 28/10/25	FORTNIGHT 2026- 9 - From Payroll Superannuation Contribution Total 2155 Superannuation Contribution Total 2377 UST Superannuation Contribution Total 2388 FORTNIGHT 2026- 9 - From Payroll	4,049.0° 10,173.4° 14,222.4° 242.1° 345.1° 345.1° 56.9° 398.4°
Other - DD00201 2155 - AWARE SUPER A PJ0087 SUPER 28.10.2025 2377 - MERCER SUPER SUPER 28.10.2025 2388 - AUSTRALIAN RE SUPER 28.10.2025 2425 - VIRGIN MONEY S PJ0087	28/10/25 28/10/25 28/10/25 TIREMENT TR 28/10/25 SUPER 28/10/25 28/10/25	FORTNIGHT 2026- 9 - From Payroll Superannuation Contribution Total 2155 Superannuation Contribution Total 2377 UST Superannuation Contribution Total 2388 FORTNIGHT 2026- 9 - From Payroll Superannuation Contribution	4,691.63 4,049.0 10,173.4 14,222.4 242.1 242.1 345.1 345.1 56.93 398.40 455.36
Other - DD00201 2155 - AWARE SUPER A PJ0087 SUPER 28.10.2025 2377 - MERCER SUPER SUPER 28.10.2025 2388 - AUSTRALIAN RE SUPER 28.10.2025 2425 - VIRGIN MONEY S PJ0087 SUPER 28.10.2025	28/10/25 28/10/25 28/10/25 TIREMENT TR 28/10/25 SUPER 28/10/25 28/10/25	FORTNIGHT 2026- 9 - From Payroll Superannuation Contribution Total 2155 Superannuation Contribution Total 2377 UST Superannuation Contribution Total 2388 FORTNIGHT 2026- 9 - From Payroll Superannuation Contribution	4,049.0° 10,173.4° 14,222.4° 242.1° 345.1° 345.1° 56.9° 398.4°

Payment / Invoice	Da	te Description Total 2434	Amount 514.03
2486 - EXPAND ESSEN	TIAI SUPER	10tai 2434	314.03
SUPER 28.10.2025	28/10/25	Superannuation Contribution	340.11
OOI EIN 20.10.2023	20/10/23	Total 2486	340.11
2487 - HOSTPLUS SUP	FRANNIJATIOI		340.11
SUPER 28.10.2025	28/10/25	Superannuation Contribution	341.41
OOI EIN 20.10.2023	20/10/23		
2561 - VANGUARD SUF	DED	Total 2487	341.41
PJ0087	28/10/25	FORTNIGHT 2026- 9 - From Payroll	385.08
SUPER 28.10.2025	28/10/25	Superannuation Contribution	616.13
00. 1 20 0.2020	20/ 10/20	Total 2561	1,001.21
2578 - CBUS		10tal 2001	1,001.21
SUPER 28.10.2025	28/10/25	Superannuation Contribution	684.15
00. 1 100.101	20/ 10/20	Total 2578	684.15
404 - REST SUPERANN	UATION	10tal 2576	004.13
PJ0087	28/10/25	FORTNIGHT 2026- 9 - From Payroll	84.00
SUPER 28.10.2025	28/10/25	Superannuation Contribution	571.55
		Total 404	655.55
544 - COLONIAL FIRST	STATE FIRST	CHOICE PERSONAL SUPER	333.53
PJ0087	28/10/25	FORTNIGHT 2026- 9 - From Payroll	87.50
SUPER 28.10.2025	28/10/25	Superannuation Contribution	262.49
		Total 544	349.99
614 - AUSTRALIAN SUF	PER		
PJ0087	28/10/25	FORTNIGHT 2026- 9 - From Payroll	175.56
SUPER 28.10.2025	28/10/25	Superannuation Contribution	1,992.90
		Total 614	2,168.46
962 - PRIME SUPER			
PJ0087	28/10/25	FORTNIGHT 2026- 9 - From Payroll	261.45
SUPER 28.10.2025	28/10/25	Superannuation Contribution	1,079.81
		Total 962	1,341.26
Other DD00000		Total DD00201	22,661.35
Other - DD00202	E TRANSPOR	T AND MAJOR INFRASTRUCTURE	
DOT	29/10/25	DOT Payments 27-10-25	664.30
		Total DD00202	664.30
Other - DD00203			
1040 - DEPARTMENT O	F TRANSPOR	T AND MAJOR INFRASTRUCTURE	
DOT	30/10/25	DOT Payments 28-10-25	2,318.45
Other DD00004		Total DD00203	2,318.45
Other - DD00204	E TD ANGDOD	T AND MAJOR INFRASTRUCTURE	
DOT	31/10/25	DOT Payments 29-10-25	1,002.55
	0.7.0720	Total DD00204	1,002.55
Other - CC00012			
2223 - WESTPAC BANK	ING CORPOR		
	40.55.5	CEO Credit Card 03/09/25 to 02/10/25	
Adobe Pro	10/09/25	CRC Monthly Subscription	420.96
Dept of Health	17/09/25 18/09/25	Poisons Permit	141.00
ETA Training Survey Monkey	18/09/25 19/09/25	Swimming Pool Manager Training Annual Subscription	390.00
Survey Monkey Sydney Tools	22/09/25	Tools for Building Department	395.52 2,678.15
	22/09/25	Accommodation for WALGA Convention	2,676.15
Citadines Hotel			00.600
Citadines Hotel CPP	23/09/25	Parking for WALGA Convention	31.30

Payment / Invoice	Dat	e Description	Amount
		Total Debited	4,704.80
		DCEO Credit Card 03/9/25 to 02/10/25	
Nespresso	24/09/25	Administration Kitchen Supplies	166.50
		Total Debited	166.50
		MWS Credit Card 03/9/25 to 02/10/25	
DWER	3/09/25	Clearing Permit	100.00
Just Jeans	6/09/25	MWS Uniform Allowance	138.00
		Total Debited	238.00
		MCCS Credit Card03/9/25 to 02/10/25	
Crown Prom	10/09/25	MCCS & CSO to attend Community Development	525.83
Bunnings	23/09/25	Conference - 2 days	102.00
Bullings	23/09/23	10 x 8kg hooks & Nylon Wire for CRC Function Room Total Debited	627.83
		MRS Credit Card4/8/25 to 2/9/25	027.03
EZI	3/09/25	Swimming Pool Complex, Stainless Sink, single bowl & Splashback	941.84
Remarkable	19/09/25	MRS Monthly Subscription Fee	5.13
SP Test/Tag	24/09/25	BMO, Test & Tag Training Course	499.00
Bunnings	26/09/25	BMO Shed, Tap Valve	46.64
Ü		Total Debited	1,492.61
		Total CC00012	7,229.74
		Grand Total - Other	189,020.61

EFT Payment	736,213.66
Other - Direct Debits	189,020.61
Total	925,234.27
Recoverable	32.974.64

9.2.2 FINANCIAL REPORTS FOR SEPTEMBER 2025

FILE REFERENCE: Financial Management - Reporting

REPORT DATE: 16 November 2025

APPLICANT/PROPONENT: N/A
OFFICER DISCLOSURE OF INTEREST: Nil
PREVIOUS MEETING REFERENCES: Nil

AUTHOR: Melinda Lymon – Deputy Chief Executive Officer **ATTACHMENTS:** 9.2.2.1 - Financial Reports - September 2025

PURPOSE OF REPORT:

The purpose of this report is to present to Council the Monthly Financial Report (containing the Statement of Financial Activity by Nature) for the month ended 30 September 2025. The Capital Works report has been incorporated into this.

BACKGROUND:

Under section 6.4(1) of the *Local Government Act 1995*, a local government is required to prepare an annual financial report for the proceeding financial year and such other financial reports as are prescribed. Part 4 of the *Local Government (Financial Management) Regulations 1996* prescribes the minimum contents of the Monthly Financial Report.

Below are the prescribed contents of the Monthly Financial Report.

Regulation 34 - Statement of Financial Activity

- (1) A local government is to prepare each month a statement of financial activity reporting on the revenue and expenditure, as set out in the annual budget under regulation 22(1)(d), for the previous month (relevant month) in the following detail:
 - (a) annual budget estimates; and
 - (b) budget estimates to the end of the relevant month (YTD Budget); and
 - (c) actual amounts of expenditure, revenue and income to the end of the relevant month (YTD Actual); and
 - (d) material variances between the comparable amounts (YTD Actual YTD Budget); and
 - (e) the net current assets at the end of the relevant month and a note containing a summary explaining the composition of net current assets.
- (2) Each statement of financial activity is to be accompanied by documents containing
 - (a) (removed)
 - (b) an explanation of each of the material variances referred to in subregulation (1)(d); and
 - (c) such other supporting information as is considered relevant by the local government.

- (3) The information in a statement of financial activity must be shown according to nature classification.
- (4) A statement of financial activity, and the accompanying documents referred to in subregulation (2), are to be
 - (a) Presented at an ordinary meeting of the council within 2 months after the end of the relevant month; and
 - (b) Recorded in the minutes of the meeting at which it is presented.
- (5) Each financial year, a local government is to adopt a percentage or value, calculated in accordance with the AAS, to be used in statements of financial activity for reporting material variances.

Regulation 35 – Statement of Financial Position

- (1) A local government must prepare each month a statement of financial position showing the financial position of the local government as at the last day of the previous month (the **previous month**) and
 - (a) The financial position of the local government as at the last day of the previous financial year; or
 - (b) If the previous month is June, the financial position of the local government as at the last day of the financial year before the previous financial year.
- (2) A statement of financial position must be
 - (a) Presented at an ordinary meeting of the council within 2 months after the end of the previous month; and
 - (b) Recorded in the minutes of the meeting at which it is presented.

POLICY REQUIREMENTS:

Council Policy 4.1 – Accounting

LEGISLATIVE REQUIREMENTS:

- Local Government Act 1995
- Local Government (Financial Management) Regulations 1996

STRATEGIC IMPLICATIONS:

There are no Strategic Implications relating to this item.

SUSTAINABILITY IMPLICATIONS:

Environment

There are no known environmental impacts associated with this proposal.

Economic

There are no known economic impacts associated with this proposal.

Social

There are no known social implications associated with this proposal.

FINANCIAL IMPLICATIONS:

Material variances are disclosed in the Statement of Financial Activity.

As part of the adopted 2025/26 Budget, Council adopted the following thresholds as levels of material variances for financial reporting.

In accordance with regulation 34 (5) of the *Local Government (Financial Management) Regulations* 1996, and AASB Practice Statement 2 – Making Material Judgements, the level to be used in statements of financial activity in 2024/25 for reporting material variances shall be:

- (a) 10% of the amended budget; or
- (b) \$10,000 of the amended budget,

whichever is greater. In addition, that the material variance limit be applied to total revenue and expenditure for each nature classification and capital income and expenditure in the Statement of Financial Activity.

The financial reports for the period ending 30 September 2025 are attached to the Council Agenda.

COMMENT:

This report presents the Statement of Financial Activity by nature for the period ended 30 September 2025.

The following is a summary of the headline numbers from the attached report, and explanations for variances is provided in note 1 of the report.

	2025-26 Original Budget \$	2025-26 YTD Budget \$	YTD Actuals – 30 September 2025 \$
Opening Surplus	2,269,742	2,269,742	2,505,070
Cash Operating Revenue	6,930,082	4,968,750	5,050,341
Profit on asset disposals	72,917	0	0
Cash Operating Expenditure	(6,147,482)	(1,692,149)	(1,494,172)
Depreciation	(8,942,286)	(2,234,570)	0
Loss on asset disposals	0	0	0
Capital Expenditure	(8,613,944)	(439,500)	(429,437)
Capital Income	4,547,264	20,000	18,540
Financing Activities	1,014,338	(40,000)	(65,539)
Non-cash items (excluded)	8,869,369	2,234,570	7,620
Closing Surplus/(Deficit)	0	5,068,843	5,592,423

Rates

Rates notices were issued 18 August 2025, with a due date for payment in full or first instalment of 22 September 2025. As at 30 September 2025, the gross amount of rates, ESL and rubbish charges outstanding (including arrears, legal charges and interest) was \$1,480,107 in addition to \$60,484 of deferred pensioner rates.

Capital Works

As at 30 September 2025 the Shire has incurred \$429,437 in actual expenditure on capital works projects against the current total budget of \$8,613,944 representing 4.98% of the budgeted works.

Depreciation

Depreciation for September 2025 has not yet been processed in the accounting system as the asset register is to be finalised first for the 2024/25 FY and audit purposes.

Closing surplus actual vs estimate

The closing surplus position as shown in this monthly financial report is subject to change based on EOFY accounting entries to be processed. The closing surplus that has been included in the 2025/26 annual budget is \$2,269,742 versus the brough forward surplus shown in the September 2025 financial reports of \$2,505,070. There are some EOFY accounting entries to be processed and it is anticipated that the actual closing position for 30 June will require amendment.

VOTING REQUIREMENTS: Simple Majority.

ABSOLUTE MAJORITY REQUIRED: No.

OFFICER RECOMMENDATION:

That Council:

- 1. Receives the Monthly Financial Report (containing the Statement of Financial Activity by nature classification) and Statement of Financial Position for the month ended 30 September 2025, as presented as attachment 9.2.2.1 to this report.
- 2. Notes the unrestricted municipal surplus of \$5,592,423 for the month ended 30 September 2025.



SHIRE OF WONGAN-BALLIDU MONTHLY FINANCIAL REPORT

30/09/2025

CONTENTS

- 01) Statement of Financial Activity
- 02) Statement of Financial Position
- 03) Variance Reporting
- 04) Net Current Assets
- 05) Asset Disposals
- 06) Loans
- 07) Reserves
- 08) Capital Works Program

STATEMENT OF	SHIRE OF WON	NGAN-BALLIDU BY NATURE FO	R 30 SEPTEMBE	R 2025		
	Adopted Budget 2025-2026	YTD Budget	YTD Actual	Variance (%)	Variance (\$)	Variance Flag
Opening Funding Surplus/(Deficit)	2,269,742	2,269,742	2,505,070			
INCOME						
Rates	3,750,334	3,750,334	3,739,307	0.3%	(11,027)	✓
Operating grants, subsidies and contributions	2,244,188	763,539	794,239	(4.0%)	30,700	✓
Fees and charges	621,529	378,187	403,132	(6.6%)	24,945	✓
Other Revenue	128,700	30,940	57,067	(84.4%)	26,127	×
Interest	185,331	45,750	56,596	(23.7%)	10,846	×
Profit on Asset Disposals	72,917	-	-	0.0%	-	✓
a: TOTAL INCOME	7,002,999	4,968,750	5,050,341		81,591	
OPERATING EXPENSES						
Employee Costs	(3,134,917)	(793,584)	(699,564)	11.8%	94,020	x
Materials & Contracts	(1,934,679)	(434,749)	(475,424)		(40,675)	
Utility charges	(312,700)	(71,920)	(52,425)	27.1%	19,495	×
Interest	(49,671)	(14,160)	(10,482)	26.0%	3,678	×
Insurance	(306,392)	(153,196)	(160,187)	(4.6%)	(6,991)	✓
Other General	(409,123)	(224,540)	(96,090)	57.2%	128,450	×
Loss on Asset Disposals	' - '	` - '	` - ´	0.0%	-	✓
Depreciation	(8,942,286)	(2,234,570)	-	100.0%	2,234,570	×
b: TOTAL OPERATING EXPENSES	(15,089,768)	(3,926,719)	(1,494,172)		2,432,547	
Operating activities excluded from budget						
Add back Depreciation	8,942,286	2,234,570	-			
Adjust (Profit)/Loss on Asset Disposal	(72,917)	-	-			
Movement in deferred rates	-	-	7,620			
	8,869,369	2,234,570	7,620			
Amount attributable to operating activities	782,600	3,276,601	3,563,789			
INVESTING ACTIVITIES						
Non-Operating grants, subsidies and contributions	4,098,264	20,000	18,540	7.3%	(1,460)	✓
Proceeds from disposal of motor vehicles and P&E	449,000	20,000	10,340	0.0%	(1,400)	· /
TOTAL CAPITAL INCOME	4,547,264	20,000	18,540	0.070	(1,460)	,
Capex - Land & Buildings	(2,128,200)	(17,000)	(18,077)	(6.3%)	(1,077)	√
Capex - Furniture & Equipment	(59,700)	-	-	0.0%	-	√
Capex - Motor Vehicles	(505,000)	- (F 000)	- (4.204)	0.0%	-	√
Capex - Plant and Equipment	(929,000)	(5,000)	(4,201)	16.0%	799	×
Capex - Infrastructure - Roads	(4,558,029)	(375,000)	(367,965)	1.9%	7,035	√
Capex - Infrastructure - Footpaths Capex - Infrastructure - Other	(164,716) (269,299)	(42,500)	(39,194)	0.0% 7.8%	3,306	· /
TOTAL CAPITAL EXPENDITURE	(8,613,944)	(42,500)	(429,437)	7.070	10,063	,
Amount attributable to investing activities	(4,066,680)	(419,500)	(410,897)		13,000	
•	(4,000,000)	(-713,300)	(410,031)			
FINANCING ACTIVITIES Transfer from resonues	1 162 606	_	0	0.00/		
Transfer from reserves Transfer to reserves	1,163,626 (1,548,713)	(40,000)	(40,045)	0.0% (0.1%)	0 (45)	· /
Lease liabilities principal repayments	(9,056)	(40,000)	(40,045)	(0.1%) 0.0%	(45) (2,792)	√
Proceeds on new borrowings	1,500,000	- 0	(2,732) N	0.0%	(2,732) N	✓
Loan principal repayment	(111,637)	- 1	(22,702)	0.0%	(22,702)	✓
SSL Principal Reimbursements	20,118	-	(==,· 02)	0.0%	(==,: 52)	✓
Amount attributable to financing activities	1,014,338	(40,000)	(65,539)		(25,539)	
CLOSING SURPLUS / (DEFICIT)	0	5,086,843	5,592,423			<u> </u>
** This sheet illustrates the variance analysis.		<u>Key</u>	Within budget tole			√
For variance explanation refer to applicable note.		-	Over budget toler	ance of 10% and	\$10,000	×
						1

SHIRE OF WONGAN-BALLIDU STATEMENT OF FINANCIAL POSITION 30/09/2025

CURRENT ASSETS	30 September 2025	2025 (Unaudited)
Cash and cash equivalents	8,707,915	6,535,394
Trade and other receivables	2,555,090	1,453,532
Other financial assets	20,118	20,118
Inventories	56,706	13,528
Contract assets	-	-
Other assets	22,713	27,086
TOTAL CURRENT ASSETS	11,362,542	8,049,658
NON-CURRENT ASSETS		
Trade and other receivables	60,485	68,105
Other financial assets	249,628	249,628
Inventories	-	-
Property, plant and equipment	34,456,870	34,422,593
Infrastructure	217,435,414	217,057,783
Right-of-use assets	18,007	18,007
TOTAL NON-CURRENT ASSETS	252,220,404	251,816,116
TOTAL ASSETS	263,582,946	259,865,774
CURRENT LIABILITIES		
Trade and other payables	205,954	1,332,056
Other liabilities	1,458,517	146,717
Lease liabilities	6,881	9,674
Borrowings	88,925	111,627
Employee related provisions	403,124	403,335
TOTAL CURRENT LIABILITIES	2,163,401	2,003,409
NON-CURRENT LIABILITIES		
Lease liabilities	8,436	8,436
Borrowings	1,587,415	1,587,415
Employee related provisions	71,808	71,808
TOTAL NON-CURRENT LIABILITIES	1,667,659	1,667,659
TOTAL LIABILITIES	3,831,060	3,671,068
NET ASSETS	259,751,886	256,194,706
-		
EQUITY		
Retained surplus	66,434,746	62,917,612
Reserve accounts	3,724,250	3,684,204
Revaluation surplus	189,592,890	189,592,890
TOTAL EQUITY	259,751,886	256,194,706

Shire of Wongan-Ballidu Variance Report 30 September 2025

The Local Government (Financial Management) Regulations 1996 require that financial statements are presented monthly to council. Council has adopted 10% or \$10,000, whichever is greater, as its threshold for line items on the Statement of Financial Activity by nature shown on page 1. This report uses a traffic light system to flag those items that are within tolerance and others that fall out of the range. Variances are calculated using a comparison of year to date actual against year to date budget. It needs also to be noted that the early months of the financial year are a period when variance percentages are volatile and extremely sensitive to small movements in actual income and expenditure.

Code	Variance Actual to YTD Budget	Variance reason	Report Section	Comments			
	Operating Income						
✓	(11,027)	Within Threshold	Rates	Within Council variance reporting threshold.			
✓	30,700	Within Threshold	Operating grants, subsidies and contributions	Within Council variance reporting threshold.			
✓	24,945	Within Threshold	Fees and charges	Within Council variance reporting threshold.			
x	26,127	Timing	Other Revenue	Favourable - Insurance reimbursements received			
x	10,846	Permanent	Interest	Favourable - Due to interest rates remaining steady, revenue from interest earnings is higher than predicted in the Annual Budget.			
√	0	Within Threshold	Profit on Asset Disposals	Within Council variance reporting threshold.			
Operating Expenditure							
×	94,020	Timing	Employee Costs	Employee Costs are lower than anticipated. This is a timing issue in addition to vacant positions. Expenditure will increase during the year as works ramp up during the maintenance and construction periods.			
×	(40,675)	Timing	Materials & Contracts	Variances occur based on expenditure levels. The majority of Materials and Contracts budgets are spread evenly thoughout the year.			
×	19,495	Timing	Utility charges	Utility Costs are received bi-monthly and budgets are based on monthly allocations.			
x	3,678	Timing	Interest	This is a timing issue on payment of the loan guarantee to WATC.			
✓	(6,991)	Within Threshold	Insurance	Within Council variance reporting threshold.			
×	128,450	Timing	Other General	Favourable - Subscriptions and elected member quarterly payments yet to be paid.			
×	2,234,570	Timing	Depreciation	Depreciation not processed until after audit finalisation.			
			Investing				
✓	(1,460)	Within Threshold	Non-Operating grants, subsidies and contributions	See Capital Works Report.			
✓	0	Within Threshold	Proceeds from disposal of motor vehicles and P&E	See Capital Works Report.			
✓	(1,077)	Within Threshold	Capex - Land & Buildings	See Capital Works Report.			
✓	0	Within Threshold	Capex - Furniture & Equipment	See Capital Works Report.			
✓	0	Within Threshold	Capex - Motor Vehicles	See Capital Works Report.			
×	799	Timing	Capex - Plant and Equipment	See Capital Works Report.			
✓	7,035	Within Threshold	Capex - Infrastructure - Roads	See Capital Works Report.			
✓	0	Within Threshold	Capex - Infrastructure - Footpaths	See Capital Works Report.			
✓	3,306	Within Threshold	Capex - Infrastructure - Other	See Capital Works Report.			
Financing							
√	0	Within Threshold	Transfer from reserves	Within Council variance reporting threshold.			
✓ ✓	(45)	Within Threshold	Transfer to reserves	Within Council variance reporting threshold.			
✓ ✓	(2,792)	Within Threshold	Lease liabilities principal repayments	Within Council variance reporting threshold.			
✓ ✓	(22,702)	Within Threshold Within Threshold	Loan principal repayment SSL Principal Reimbursements	Within Council variance reporting threshold. Within Council variance reporting threshold.			

SHIRE OF WONGAN-BALLIDU NOTES TO THE STATEMENT OF FINANCIAL ACTIVITY For the Period Ended 30 September 2025

NET CURRENT ASSETS

Positive=Surplus (Negative=Deficit)

	Budget	Forecst Actual	
	Last Years Closing	Last Years Closing	Current
	30 June 2025	30 June 2025	30 September 2025
	\$		\$
Current Assets			
Cash Unrestricted	2,851,353	2,851,190	4,983,667
Cash Restricted - Reserves	3,684,205	3,684,204	3,724,248
Receivables - Rates	234,437	234,438	1,480,107
Receivables - Other	396,577	1,025,847	1,074,983
Receivables - ATO	0	193,247	0
Inventories	14,354	13,528	56,706
Other Assets	582,086	27,086	22,713
Financial assets	20,118	20,118	20,118
	7,783,130	8,049,658	11,362,542
Less: Current Liabilities			
Payables	(1,285,083)	(1,295,962)	(226,747)
Payables - ATO	0	(36,094)	20,793
Contract Liabilities - Unspent grants	(146,717)	(146,717)	(1,458,517)
Employee provisions	(402,102)	(403,335)	(403,124)
Other provisions	(17,005)	0	0
Lease liabilities	(9,056)	(9,674)	(6,881)
Long term borrowings	(111,637)	(111,627)	(88,925)
	(1,971,600)	(2,003,409)	(2,163,401)
Net Current Assets	5,811,530	6,046,249	9,199,141
	, ,	, ,	
Adjustments to Net Current Assets			
Less: Restricted Cash - Reserves	(3,684,205)	(3,684,204)	(3,724,248)
Less: Current self-supporting loans receivable	(20,118)	(20,118)	(20,118)
Add: Liabilities funded by restricted cash	41,842	41,842	41,842
Add: Current portion of borrowings	111,637	111,627	88,925
Add: Current portion of lease liabilities	9,056	9,674	6,881
	(3,541,788)	(3,541,179)	(3,606,718)
Net Current Assets used in the Statement of Financial Activity	2,269,742	2,505,070	5,592,423

SHIRE OF WONGAN-BALLIDU ANALYSIS OF DISPOSED ASSETS AS AT 30 SEPTEMBER 2025

	Asset No	Budget Net Book Value	Current Budget Sale Proceeds	Budget (Profit) / Loss	Actual Net Book Value	Actual Sale Proceeds	Actual (Profit) / Loss
By Class							
Motor Vehicles							
Toyota Kluger (WB2)	MV00007	27,561		(12,439)	-	-	-
Toyota RAV4 (WB007)	MV00006	10,000	39,000	(29,000)	-	-	-
Plant & Equipment							
Cat 12M Grader - Maintenance (G17)	PE00046	260,490	210,000	50,490	-	-	-
Volvo L70F Loader (LDR6)	PE00018	38,400	85,000	(46,600)	-	-	-
Machinery Float (TRL13)	PE00014	11,200		(18,800)	-	-	-
Tri-Axle semi tipper trailer (TRL25)	PE00009	22,384	35,000	(12,616)	-	-	-
Sweeper	NEW	-	-	- ()			-
Vertimower (VM2)	PE00020	6,048	10,000	(3,952)			-
Sundry plant & equipment	NEW	-	-	-			
TOTAL		376,083	449,000	(72,917)	-	-	_
Motor Vehicle and Plant & Equipment Change Over		Current Budget Purchase Price	Current Budget Sale	Current Change-Over Budget	Actual Purchase	Actual Sale	Change- Over
Motor Vehicles							-
Toyota Kluger (WB2) Toyota RAV4 (WB007)		65,000 40,000	40,000 39,000	25,000 1,000	-	-	-
Sub-total		105,000	79,000	26,000	-	-	-
Plant & Equipment							
Cat 12M Grader - Maintenance (G17)		490,000	210,000	280,000	-	-	-
Volvo L70F Loader (LDR6)		375,000	85,000	290,000	-	-	-
		80,000	30,000	50,000	-	_	-
Machinery Float (TRL13)							
Tri-Axle semi tipper trailer (TRL25)		150,000	35,000	115,000	ı	-	-
Tri-Axle semi tipper trailer (TRL25) Sweeper		150,000 157,000	35,000	157,000	-	-	-
Tri-Axle semi tipper trailer (TRL25) Sweeper Vertimower (VM2)		150,000 157,000 25,000	35,000 - 10,000	157,000 15,000	-	- - -	- -
Tri-Axle semi tipper trailer (TRL25) Sweeper		150,000 157,000	35,000 - 10,000	157,000	-	- - - -	- - -
Tri-Axle semi tipper trailer (TRL25) Sweeper Vertimower (VM2) Sundry plant & equipment		150,000 157,000 25,000	35,000 - 10,000 -	157,000 15,000	- - -	- - - -	- - -

SHIRE OF WONGAN - BALLIDU BORROWINGS AS AT 30 SEPTEMBER 2025

Existing Loa	ans	* Denotes (SSL) Self Supporting Loa	an								
Loan No.	Particulars	Recipient	Maturity Date	Proposed Borrowings	Amount Borrowed	Loan Principal Paid in Sept 25	Accrued Int. Due	YTD Interest Paid	Loan Balance @ 30 June 2025	Principal Repayments YTD	Loan Balance @ 30 Sep 25
151A	Construction of Aged Persons Units	Ninan House*	Oct-2032		300,000	-		-	170,537	-	170,537
152	Recreation Centre Improvements	Shire	Dec-2039		2,000,000	22,702		7,835	1,528,664	(22,702)	1,505,962
TBA	Volunteer BFB Fire Shed	Shire*	-	1,500,000	1	-					-
TOTAL EXIS	OTAL EXISTING LOANS			1,500,000	2,300,000	22,702	-	7,835	1,699,201	(22,702)	1,676,499

Shire Loan Summary Self Supporting Loan Summary

_	2,000,000	22,702	_	7,835	1,528,664	(22,702)	1,505,962
1,500,000	300,000		_	-	170,537	-	170,537

	Loan Balance @ 30 Sep 25	SSL	Shire	Total
Current loan liability	(111,627)	(20,118)	(91,509)	(111,627)
Non current liability	(1,564,872)	(150,419)	(1,414,453)	(1,564,872)
Total Loan Liability	(1,676,499)	(170,537)	(1,505,962)	(1,676,499)

	SHIRE OF WONGAN - BALLIDU ANALYSIS OF RESERVE ACCOUNTS AS AT 30 SEPTEMBER 2025													
			-		L YEAR'S BUDG		CURRENT FULL YEAR'S BUDGET			ACTUAL YTD AT 30 SEPTEMBER 2025				
Reserve Description	Budget Opening Balance	Actual Opening Balance	Interest Earned	Transfer to Reserve	Transfer from Reserve	EOY Balance	Transfer in / Interest	Transfer to Reserve	Transfer from Reserve	EOY Balance	Interest Earned	Transfer to Reserve	Transfer from Reserve	Actual Balance
Community Resource Centre Reserve	12,923	12,923		-	-	12,923		-	-	12,923	-	-	-	12,923
Depot Improvement Reserve	71,372	71,372		25,000	-	96,372		25,000	-	96,372	-	-	-	71,372
Historical Publications Reserve	7,126	7,126		-	(7,126)	-		-	(7,126)	-	-	-	-	7,126
Housing Reserve	572,792	572,792		150,000	-	722,792		150,000	-	722,792	-	-	-	572,792
Long Service Leave Reserve	41,842	41,842		-	-	41,842		-	-	41,842	-	-	-	41,842
Special Projects Reserve	970,818	970,818		8,713		979,531		8,713		979,531	-	-	-	970,818
Patterson Street JV Housing Reserve	69,357	69,357		5,000	-	74,357		5,000	-	74,357	-	-	-	69,357
Plant Reserve	1,015,082	1,015,082	125,000	950,000	(973,000)	992,082	125,000	950,000	(973,000)	992,082	40,045	40,045	-	1,055,127
Quinlan St JV Housing Reserve	54,915	54,915		5,000	-	59,915		5,000	-	59,915	-	-	-	54,915
Stickland St JV Housing Reserve	73,582	73,582		5,000	-	78,582		5,000	-	78,582	-	-	-	73,582
Swimming Pool Reserve	73,188	73,188		100,000	(30,000)	143,188		100,000	(30,000)	143,188	-	-	-	73,188
Waste Management Reserve	60,366	60,366		150,000	-	210,366		150,000	-	210,366	-	-	-	60,366
Sporting Co-Location Reserve	113,360	113,360		-	-	113,360		-	-	113,360	-	-	-	113,360
Building Asset Management Reserve	547,482	547,482		150,000	(153,500)	543,982		150,000	(153,500)	543,982	-	-	-	547,482
Wongan Hills Sport & Recreation Council Asset Management Reserve	0	0		-	-	-		-	-	-	-	-	-	-
Wongan Hills Childcare Services Reserve	0	0		-	-	-		-	-	-	-	-	-	-
TOTALS	3,684,205	3,684,205	125,000	1,548,713	(1,163,626)	4,069,292	125,000	1,548,713	(1,163,626)	4,069,292	40,045	40,045	-	3,724,250

		SHIRE	OF WONGAN-BA	ILLIDU - CAPITAL	. WORKS REPO	RT - 30 SEPTEMBE	R 2025				
1,00002 1,00007 50007	Job# Description	Original Budget	Current Budget	YTD Budget	YTD Actual	Order Value	Total Actual	Variance	Indicator	Completion %	Asset Class
	00001 CRC Capital Expense (Buildings) - CAPEX	\$8,500.00	\$8,500.00	\$0.00	\$0.00	\$0.00	\$0.00	\$8,500.00		0%	Land & Buildings
1,00000 1,00000 1,00000 1,0000000000	00002 16 Moore Street (Buildings)- CAPEX	\$18,500.00	\$18,500.00	\$3,000.00	\$2,510.08	\$0.00	\$2,510.08	\$15,989.92		14%	Land & Buildings
00007 0000	00004 Ballidu Hall (Buildings)- CAPEX	\$153,500.00	\$153,500.00	\$0.00	\$0.00	\$0.00	\$0.00	\$153,500.00		0%	Land & Buildings
	00005 Federation Park (Cadoux) - Capex	\$22,500.00	\$22,500.00	\$0.00	\$0.00	\$0.00	\$0.00	\$22,500.00		0%	Land & Buildings
00009 Museum - CAPEK	00007 Sports Pavilion - Remedial Repairs to Walls / Railings	\$19,000.00	\$19,000.00	\$0.00	\$1,227.24	\$1,080.68	\$2,307.92	\$17,772.76		6%	Land & Buildings
	00008 Depot Bldg. Capital (Buildings) - CAPEX	\$49,000.00	\$49,000.00	\$0.00	\$1,210.44	\$13,363.65	\$14,574.09	\$47,789.56		2%	Land & Buildings
	00009 Museum - CAPEX	\$77,000.00	\$77,000.00	\$10,000.00	\$8,118.18	\$16,654.82	\$24,773.00	\$68,881.82		11%	Land & Buildings
	00013 Capex - Staff Housing - Stickland St - Driveways (LRCIP)	\$4,000.00	\$4,000.00	\$4,000.00	\$4,036.66	\$0.00	\$4,036.66	-\$36.66		101%	Land & Buildings
	00016 Capex - Ninan/Hinds BFB Fire Shed	\$1,500,000.00	\$1,500,000.00	\$0.00	\$0.00	\$0.00	\$0.00	\$1,500,000.00		0%	Land & Buildings
000040 Emergency Power Backup Generator - CRC	00025 Ballidu Sports Complex (Buildings) - CAPEX	\$9,800.00	\$9,800.00	\$0.00	\$0.00	\$0.00	\$0.00	\$9,800.00		0%	Land & Buildings
	00027 Emergency Power Backup Generator - Sports Pavilion	\$5,000.00	\$5,000.00	\$5,000.00	\$2,981.86	\$375.45	\$3,357.31	\$2,018.14		60%	Plant & Equipment
20043 Cadoux Rec Centre - Repair Lights Bball and Main Area \$15,500.00 \$31,500.00 \$0.00 \$0.00 \$32,700.00 \$0.00 \$32,700.00 \$0.00 \$32,700.00 \$0.00 \$32,700.00 \$0.00	00029 Sundry Plant and Equipment (CAPEX)	\$40,000.00	\$40,000.00	\$0.00	\$0.00	\$21,564.50	\$21,564.50	\$40,000.00		0%	Plant & Equipment
Cadoux Rec Centre - Ablution Plumbing \$32,700.00 \$32,700.00 \$0.00 \$0.00 \$0.00 \$0.00 \$32,700.00 \$0.00	00040 Emergency Power Backup Generator - CRC	\$7,000.00	\$7,000.00	\$0.00	\$1,219.45	\$4,046.23	\$5,265.68	\$5,780.55		17%	Plant & Equipment
	00043 Cadoux Rec Centre - Repair Lights Bball and Main Area	\$15,500.00	\$15,500.00	\$0.00	\$0.00	\$0.00	\$0.00	\$15,500.00		0%	Land & Buildings
00046 WH Swimming Pool - Changeroom upgrade and Swim Club door (Bu \$39,600.00 \$39,600.00 \$0.	00044 Cadoux Rec Centre - Ablution Plumbing	\$32,700.00	\$32,700.00	\$0.00	\$0.00	\$0.00	\$0.00	\$32,700.00		0%	Land & Buildings
00047 WH - Old Bowling Club Building - Demolition \$56,500.00 \$56,500.00 \$0.00 \$0.00 \$0.00 \$56,500.00 \$0.00	00045 WH Civic Centre - Conservation Works	\$107,100.00	\$107,100.00	\$0.00	\$974.00	\$974.00	\$1,948.00	\$106,126.00		1%	Land & Buildings
0.0048 W.H. Recreation Complex (Fencing) - CAPEX \$15,000.00 \$15,000.00 \$0.00	00046 WH Swimming Pool - Changeroom upgrade and Swim Club door (Bui	\$39,600.00	\$39,600.00	\$0.00	\$0.00	\$0.00	\$0.00	\$39,600.00		0%	Land & Buildings
Toyota Kluger 2022 (WB2) Toyota Kluger 2022 (WB2) \$65,000.00 \$65,000.00 \$0.0	00047 WH - Old Bowling Club Building - Demolition	\$56,500.00	\$56,500.00	\$0.00	\$0.00	\$0.00	\$0.00	\$56,500.00		0%	Land & Buildings
Note Plant & Equipment	00048 W.H. Recreation Complex (Fencing) - CAPEX	\$15,000.00	\$15,000.00	\$0.00	\$0.00	\$0.00	\$0.00	\$15,000.00		0%	Land & Buildings
Note Volvo L70F Loader (LDR6) \$375,000.00 \$375,000.00 \$0.00 \$0.00 \$340,100.00 \$375,000.00 \$375,000.00 \$0.0	00049 Toyota Kluger 2022 (WB2)	\$65,000.00	\$65,000.00	\$0.00	\$0.00	\$0.00	\$0.00	\$65,000.00		0%	Motor Vehicles
00052 Vertimower (VM2) \$25,000.00 \$25,000.00 \$0.00 \$0.00 \$24,454.55 \$25,000.00 0% Motor Vehicles	00050 Toyota Rav 2021 (WB7)	\$40,000.00	\$40,000.00	\$0.00	\$0.00	\$0.00	\$0.00	\$40,000.00		0%	Motor Vehicles
00053 Tri-axle semi tipper trailer (TK35) \$150,000.00 \$150,000.00 \$150,000.00 \$0.00 \$0.00 \$150,000.00 \$0.00 \$157,000.00 \$157,000.00	00051 Volvo L70F Loader (LDR6)	\$375,000.00	\$375,000.00	\$0.00	\$0.00	\$340,100.00	\$340,100.00	\$375,000.00		0%	Motor Vehicles
00054 Heko Citymaster 1650 Comfort - Sweeper \$157,000.00 \$157,000.00 \$0.00 \$0.00 \$0.00 \$157,000.00 \$0.00 \$157,000.00 \$0.00 \$157,000.00 \$0.00	00052 Vertimower (VM2)	\$25,000.00	\$25,000.00	\$0.00	\$0.00	\$24,454.55	\$24,454.55	\$25,000.00		0%	Motor Vehicles
00054 Heko Citymaster 1650 Comfort - Sweeper \$157,000.00 \$157,000.00 \$0.00 \$0.00 \$0.00 \$157,000.00 \$0.00 \$157,000.00 \$0.00 \$157,000.00 \$0.00	00053 Tri-axle semi tipper trailer (TK35)	\$150,000.00	\$150,000.00	\$0.00	\$0.00	\$0.00	\$0.00	\$150,000.00		0%	Plant & Equipment
Machinery Float (TK35 & TK36) \$80,000.00 \$80,000.00 \$0.00 \$0.00 \$0.00 \$0.00 \$80,000.00 \$0.00 \$80,000.00 \$0.00	00054 Heko Citymaster 1650 Comfort - Sweeper	\$157,000.00	\$157,000.00	\$0.00	\$0.00	\$0.00	\$0.00	\$157,000.00			
50005 Cemetery WH Capex (Infras Other) - CAPEX \$33,500.00 \$33,500.00 \$2,500.00 \$2,114.39 \$0.00 \$2,114.39 \$37,385.61 5% Infrastructure - Other 50007 WH Swimming Pool (Infrastructure Other) - CAPEX \$65,500.00 \$40,000.00 \$37,080.00 \$0.00 \$37,080.00 \$28,420.00 57% Infrastructure - Other 50007 WH Swimming Pool (Infrastructure Other) - CAPEX \$65,500.00 \$40,000.00 \$37,080.00 \$0.00 \$37,080.00 \$28,420.00 57% Infrastructure - Other 50007 CRC Capital Expense - Replace Carpet Function Room - (F&E)CAPEX \$17,700.00 \$0.00 \$0.00 \$0.00 \$0.00 \$0.00 \$17,700.00 \$0.00 \$17,700.00 \$0.00 \$17,700.0	00055 Cat 12M Grader - Maintenance (G17)	\$490,000.00	\$490,000.00	\$0.00	\$0.00	\$0.00	\$0.00	\$490,000.00		0%	Plant & Equipment
S0007 WH Swimming Pool (Infrastructure Other) - CAPEX \$65,500.00 \$40,000.00 \$37,080.00 \$0.00 \$37,080.00 \$22,000.00 \$7,080.00 \$22,000.00 \$7,080.00 \$22,000.00 \$7,080.00 \$1,000.00 \$1,00	00056 Machinery Float (TK35 & TK36)	\$80,000.00	\$80,000.00	\$0.00	\$0.00	\$0.00	\$0.00	\$80,000.00		0%	Plant & Equipment
70000 Computer Hardware (F&E) - CAPEX \$22,000.00 \$22,000.00 \$0.00 \$0.00 \$0.00 \$0.00 \$22,000.00 \$0.	50005 Cemetery WH Capex (Infras Other) - CAPEX	\$39,500.00	\$39,500.00	\$2,500.00	\$2,114.39	\$0.00	\$2,114.39	\$37,385.61		5%	Infrastructure - Other
70002 CRC Capital Expense - Replace Carpet Function Room - (F&E)CAPEX \$17,700.00 \$0.00 \$0.00 \$0.00 \$17,700.00 \$17,700.00 \$0.00 \$0.00 \$17,700.00 \$17,700.00 \$0.00 \$0.00 \$17,700.00 \$17,700.00 \$0.00 \$0.00 \$0.00 \$20,000.00 \$0.00 \$17,700.00 \$0.00 \$0.00 \$20,000.00 \$0.00 \$0.00 \$0.00 \$20,000.00 \$0.00 \$0.00 \$0.00 \$20,000.00 \$0.00	50007 WH Swimming Pool (Infrastructure Other) - CAPEX	\$65,500.00	\$65,500.00	\$40,000.00	\$37,080.00	\$0.00	\$37,080.00	\$28,420.00		57%	Infrastructure - Other
70003 T Network Equipment - Depot Buildings (F&E) \$20,000.00 \$20,000.00 \$0.00 \$0.00 \$0.00 \$0.00 \$20,000.00 \$0.00	70000 Computer Hardware (F&E)- CAPEX	\$22,000.00	\$22,000.00	\$0.00	\$0.00	\$0.00	\$0.00	\$22,000.00		0%	Furniture & Equipment
RRG Funded Capital Roadworks (Infras Roads) \$1,145,859.00 \$1,145,859.00 \$5,000.00 \$2,880.09 \$388,362.40 \$391,242.49 \$1,142,978.91 0% Infrastructure - Road Normal Pool R2R Funded Capital Roadworks (Infras Roads) \$912,093.00 \$912,093.00 \$120,000.00 \$119,446.96 \$256,820.55 \$376,267.51 \$792,646.04 13% Infrastructure - Road Normal Pool D0183 Shields Crescent, Airport Road, Ackland Street & Swimming Pool \$164,716.00 \$164,716.00 \$0.00 \$0.00 \$118,246.00 \$164,716.00 0% Infrastructure - Foot Signage Various Locations E0032 Ballidu Southeast Road & Townsend St Intersection \$65,000.00 \$65,000.00 \$66,214.95 \$0.00 \$66,214.95 -\$1,214.95 102% Infrastructure - Road Normal Pool	70002 CRC Capital Expense - Replace Carpet Function Room - (F&E)CAPEX	\$17,700.00	\$17,700.00	\$0.00	\$0.00	\$0.00	\$0.00	\$17,700.00		0%	Furniture & Equipment
R2R Funded Capital Roadworks (Infras Roads) \$912,093.00 \$120,000.00 \$119,446.96 \$256,820.55 \$376,267.51 \$792,646.04 13% Infrastructure - Road Road Road Road Road Road Road Road	70003 IT Network Equipment- Depot Buildings (F&E)	\$20,000.00	\$20,000.00	\$0.00	\$0.00	\$0.00	\$0.00	\$20,000.00		0%	Furniture & Equipment
D0183 Shields Crescent, Airport Road, Ackland Street & Swimming Pool \$164,716.00 \$164,716.00 \$0.00 \$0.00 \$118,246.00 \$164,716.00 0% infrastructure - Foot E0006 Signage Various Locations \$60,027.00 \$60,027.00 \$0.00 \$0.00 \$0.00 \$60,027.00 0% infrastructure - Othe E0032 Ballidu Southeast Road & Townsend St Intersection \$65,000.00 \$65,000.00 \$66,214.95 \$0.00 \$66,214.95 -\$1,214.95 102% infrastructure - Road	RRG Funded Capital Roadworks (Infras Roads)	\$1,145,859.00	\$1,145,859.00	\$5,000.00	\$2,880.09	\$388,362.40	\$391,242.49	\$1,142,978.91		0%	Infrastructure - Roads
E0006 Signage Various Locations \$60,027.00 \$60,027.00 \$0.00 \$0.00 \$0.00 \$0.00 \$0.00 \$60,027.00 \$0.00 \$	R2R Funded Capital Roadworks (Infras Roads)	\$912,093.00	\$912,093.00	\$120,000.00	\$119,446.96	\$256,820.55	\$376,267.51	\$792,646.04		13%	Infrastructure - Roads
E0032 Ballidu Southeast Road & Townsend St Intersection \$65,000.00 \$65,000.00 \$65,000.00 \$66,214.95 \$0.00 \$66,214.95 -\$1,214.95 Infrastructure - Road	D0183 Shields Crescent, Airport Road, Ackland Street & Swimming Pool	\$164,716.00	\$164,716.00	\$0.00	\$0.00	\$118,246.00	\$118,246.00	\$164,716.00		0%	Infrastructure - Footpaths
	E0006 Signage Various Locations	\$60,027.00	\$60,027.00	\$0.00	\$0.00	\$0.00	\$0.00	\$60,027.00		0%	Infrastructure - Other
	E0032 Ballidu Southeast Road & Townsend St Intersection	\$65,000.00	\$65,000.00	\$65,000.00	\$66,214.95	\$0.00	\$66,214.95	-\$1,214.95		102%	Infrastructure - Roads
E0007 Moonjin West Road - 2km Gravel Resheet \$142,239.00 \$142,239.00 \$65,000.00 \$64,011.41 \$16,297.61 \$80,309.02 \$78,227.59 45% Infrastructure - Roac	E0007 Moonjin West Road - 2km Gravel Resheet	\$142,239.00	\$142,239.00	\$65,000.00	\$64,011.41	\$16,297.61	\$80,309.02	\$78,227.59		45%	Infrastructure - Roads
										0%	Infrastructure - Other
Wheatbelt Secondary Freight Network Roadworks (Infra Roads) \$2,292,838.00 \$2,292,838.00 \$120,000.00 \$115,411.85 \$635,466.40 \$750,878.25 \$2,177,426.15 \$5% Infrastructure - Road			\$2,292,838.00	\$120,000.00		\$635,466.40	\$750,878.25	\$2,177,426.15		5%	Infrastructure - Roads

Asset Class	Original Budget	Current Budget	YTD Budget	YTD Actual	PO	Total Actual	Variance	Indicator Completion 9
Land & Buildings	\$2,128,200	\$2,128,200	\$17,000	\$18,077	\$32,073	\$50,150	\$2,110,123	19
Furniture & Equipment	\$59,700	\$59,700	\$0	\$0	\$0	\$0	\$59,700	09
Motor Vehicles	\$505,000	\$505,000	\$0	\$0	\$364,555	\$364,555	\$505,000	09
Plant & Equipment	\$929,000	\$929,000	\$5,000	\$4,201	\$25,986	\$30,187	\$924,799	09
Infrastructure - Roads	\$4,558,029	\$4,558,029	\$375,000	\$367,965	\$1,296,947	\$1,664,912	\$4,190,064	8 9
Infrastructure - Footpaths	\$164,716	\$164,716	\$0	\$0	\$118,246	\$118,246	\$164,716	09
Infrastructure - Other	\$269,299	\$269,299	\$42,500	\$39,194	\$0	\$39,194	\$230,105	159
	\$8,613,944.00	\$8,613,944.00	\$439,500.00	\$429,437.00	\$1,837,806.84	\$2,267,244.40	\$8,184,506.44	59


\$439,500.00

\$429,437.56

\$8,613,944.00 \$8,613,944.00

Total Actual < Current Budget No Current Budget No YTD Actual Total Actual > Current Budget

\$1,837,806.84 \$2,267,244.40

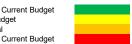

\$8,184,506.44

4.99%

9.2.3 FINANCIAL REPORTS FOR OCTOBER 2025

FILE REFERENCE: Financial Management - Reporting

REPORT DATE: 16 November 2025

APPLICANT/PROPONENT: N/A
OFFICER DISCLOSURE OF INTEREST: Nil
PREVIOUS MEETING REFERENCES: Nil

AUTHOR: Melinda Lymon – Deputy Chief Executive Officer

ATTACHMENTS: 9.2.3.1 - Financial Reports - October 2025

PURPOSE OF REPORT:

The purpose of this report is to present to Council the Monthly Financial Report (containing the Statement of Financial Activity by Nature) for the month ended 31 October 2025. The Capital Works report has been incorporated into this.

BACKGROUND:

Under section 6.4(1) of the *Local Government Act 1995*, a local government is required to prepare an annual financial report for the proceeding financial year and such other financial reports as are prescribed. Part 4 of the *Local Government (Financial Management) Regulations 1996* prescribes the minimum contents of the Monthly Financial Report.

Below are the prescribed contents of the Monthly Financial Report.

Regulation 34 - Statement of Financial Activity

- (6) A local government is to prepare each month a statement of financial activity reporting on the revenue and expenditure, as set out in the annual budget under regulation 22(1)(d), for the previous month (relevant month) in the following detail:
 - (f) annual budget estimates; and
 - (g) budget estimates to the end of the relevant month (YTD Budget); and
 - (h) actual amounts of expenditure, revenue and income to the end of the relevant month (YTD Actual); and
 - (i) material variances between the comparable amounts (YTD Actual YTD Budget); and
 - (j) the net current assets at the end of the relevant month and a note containing a summary explaining the composition of net current assets.
- (7) Each statement of financial activity is to be accompanied by documents containing
 - (d) (removed)
 - (e) an explanation of each of the material variances referred to in subregulation (1)(d); and
 - (f) such other supporting information as is considered relevant by the local government.

- (8) The information in a statement of financial activity must be shown according to nature classification.
- (9) A statement of financial activity, and the accompanying documents referred to in subregulation (2), are to be
 - (a) Presented at an ordinary meeting of the council within 2 months after the end of the relevant month; and
 - (b) Recorded in the minutes of the meeting at which it is presented.
- (10) Each financial year, a local government is to adopt a percentage or value, calculated in accordance with the AAS, to be used in statements of financial activity for reporting material variances.

Regulation 35 – Statement of Financial Position

- (3) A local government must prepare each month a statement of financial position showing the financial position of the local government as at the last day of the previous month (the **previous month**) and
 - (a) The financial position of the local government as at the last day of the previous financial year; or
 - (b) If the previous month is June, the financial position of the local government as at the last day of the financial year before the previous financial year.
- (4) A statement of financial position must be
 - (a) Presented at an ordinary meeting of the council within 2 months after the end of the previous month; and
 - (b) Recorded in the minutes of the meeting at which it is presented.

POLICY REQUIREMENTS:

Council Policy 4.1 – Accounting

LEGISLATIVE REQUIREMENTS:

- Local Government Act 1995
- Local Government (Financial Management) Regulations 1996

STRATEGIC IMPLICATIONS:

There are no Strategic Implications relating to this item.

SUSTAINABILITY IMPLICATIONS:

Environment

There are no known environmental impacts associated with this proposal.

Economic

There are no known economic impacts associated with this proposal.

Social

There are no known social implications associated with this proposal.

FINANCIAL IMPLICATIONS:

Material variances are disclosed in the Statement of Financial Activity.

As part of the adopted 2025/26 Budget, Council adopted the following thresholds as levels of material variances for financial reporting.

In accordance with regulation 34 (5) of the *Local Government (Financial Management) Regulations* 1996, and AASB Practice Statement 2 – Making Material Judgements, the level to be used in statements of financial activity in 2024/25 for reporting material variances shall be:

- (a) 10% of the amended budget; or
- (b) \$10,000 of the amended budget,

whichever is greater. In addition, that the material variance limit be applied to total revenue and expenditure for each nature classification and capital income and expenditure in the Statement of Financial Activity.

The financial reports for the period ending 31 October 2025 are attached to the Council Agenda.

COMMENT:

This report presents the Statement of Financial Activity by nature for the period ended 31 October 2025.

The following is a summary of the headline numbers from the attached report, and explanations for variances is provided in note 1 of the report.

	2025-26 Original Budget \$	2025-26 YTD Budget \$	YTD Actuals – 31 October 2025 \$
Opening Surplus	2,269,742	2,269,742	2,505,070
Cash Operating Revenue	6,930,082	5,107,635	5,109,094
Profit on asset disposals	72,917	0	0
Cash Operating Expenditure	(6,147,482)	(2,423,897)	(2,199,256)
Depreciation	(8,942,286)	(2,980,760)	0
Loss on asset disposals	0	0	0
Capital Expenditure	(8,613,944)	(804,500)	(793,579)
Capital Income	4,547,264	20,000	93,032
Financing Activities	1,014,338	(66,732)	(66,777)
Non-cash items (excluded)	8,869,369	2,980,760	7,620
Closing Surplus/(Deficit)	0	4,102,248	4,655,204

Rates

Rates notices were issued 18 August 2025, with a due date for payment in full or first instalment of 22 September 2025. As at 31 October 2025, the gross amount of rates, ESL and rubbish charges outstanding (including arrears, legal charges and interest) was \$1,284,729 in addition to \$60,484 of deferred pensioner rates.

Capital Works

As at 31 October 2025 the Shire has incurred \$793,579 in actual expenditure on capital works projects against the current total budget of \$8,737,522 representing 9.08% of the budgeted works.

Depreciation

Depreciation for October 2025 has not yet been processed in the accounting system as the asset register is to be finalised first for the 2024/25 FY and audit purposes.

Closing surplus actual vs estimate

The closing surplus position as shown in this monthly financial report is subject to change based on EOFY accounting entries to be processed. The closing surplus that has been included in the 2025/26 annual budget is \$2,269,742 versus the brough forward surplus shown in the October 2025 financial reports of \$2,505,070. There are some EOFY accounting entries to be processed and it is anticipated that the actual closing position for 30 June will require amendment.

VOTING REQUIREMENTS: Simple Majority.

ABSOLUTE MAJORITY REQUIRED: No.

OFFICER RECOMMENDATION:

That Council:

- 1. Receives the Monthly Financial Report (containing the Statement of Financial Activity by nature classification) and Statement of Financial Position for the month ended 31 October 2025, as presented as attachment 9.2.2.1 to this report.
- 2. Notes the unrestricted municipal surplus of \$4,655,204 for the month ended 31 October 2025.



SHIRE OF WONGAN-BALLIDU MONTHLY FINANCIAL REPORT 31/10/2025

CONTENTS

- 01) Statement of Financial Activity
- 02) Statement of Financial Position
- 03) Variance Reporting
- 04) Net Current Assets
- 05) Asset Disposals
- 06) Loans
- 07) Reserves
- 08) Capital Works Program

STATEMENT OF F	SHIRE OF WOI	NGAN-BALLIDU Y BY NATURE FO	OR 31 OCTOBER	2025		
	Adopted Budget 2025-2026	YTD Budget	YTD Actual	Variance (%)	Variance (\$)	Variance Flag
Opening Funding Surplus/(Deficit)	2,269,742	2,269,742	2,505,070			
INCOME						
Rates	3,750,334	3,750,334	3,739,307	0.3%	(11,027)	✓
Operating grants, subsidies and contributions	2,244,188	835,174	816,350	2.3%	(18,824)	
Fees and charges	621,529	415,452	433,213	(4.3%)	17,761	√
Other Revenue	128,700	42,660	57,608	(35.0%)	14,948	×
Interest Profit on Asset Disposals	185,331 72,917	64,015	62,616	2.2% 0.0%	(1,399)	√
Profit on Asset Disposals a: TOTAL INCOME	7,002,999	5,107,635	5,109,094	0.0%	1,459	V
ODEDATING EVDENSES						
OPERATING EXPENSES Employee Costs	(3,134,917)	(1,099,404)	(1,059,813)	3.6%	39,591	✓
Materials & Contracts	(1,934,679)	(613,736)	(585,263)	4.6%	28,473	√ ·
Utility charges	(312,700)	(102,560)	(72,558)	29.3%	30,002	×
Interest	(49,671)	(17,175)	(13,589)	20.9%	3,586	×
Insurance	(306,392)	(306,392)	(302,479)	1.3%	3,913	✓
Other General	(409,123)	(284,630)	(165,554)	41.8%	119,076	x
Loss on Asset Disposals		-	-	0.0%		√
Depreciation b: TOTAL OPERATING EXPENSES	(8,942,286)	(2,980,760)	(2.400.256)	100.0%	2,980,760	×
D: TOTAL OPERATING EXPENSES	(15,089,768)	(5,404,657)	(2,199,256)		3,205,401	
Operating activities excluded from budget						
Add back Depreciation	8,942,286	2,980,760	-			
Adjust (Profit)/Loss on Asset Disposal	(72,917)	-	-			
Movement in deferred rates	8,869,369	2,980,760	7,620 7,620			
	8,869,369	2,300,700	7,020			
Amount attributable to operating activities	782,600	2,683,738	2,917,458			
INVESTING ACTIVITIES				(
Non-Operating grants, subsidies and contributions	4,180,649	20,000	93,032	(365.2%)	73,032	×
Proceeds from disposal of motor vehicles and P&E TOTAL CAPITAL INCOME	449,000 4,629,649	20,000	93,032	0.0%	73,032	✓
TOTAL CAPITAL INCOME	4,029,049	20,000	93,032		73,032	
Capex - Land & Buildings	(2,128,200)	(17,000)	(18,554)	(9.1%)	(1,554)	✓
Capex - Furniture & Equipment	(59,700)	(5,000)	(4,166)		834	x
Capex - Motor Vehicles	(505,000)	-	-	0.0%	-	✓
Capex - Plant and Equipment	(929,000)	(25,000)	(21,016)	15.9%	3,984	×
Capex - Infrastructure - Roads	(4,681,607)	(670,000)	(661,480)	1.3%	8,520	√
Capex - Infrastructure - Footpaths Capex - Infrastructure - Other	(164,716) (269,299)	(25,000) (62,500)	(29,561) (58,802)	(18.2%) 5.9%	(4,561) 3,698	× ✓
TOTAL CAPITAL EXPENDITURE	(8,737,522)	(804,500)	(793,579)	5.976	10,921	,
Amount attributable to investing activities	(4,107,873)	(784,500)	(700,547)		10,021	1
FINANCING ACTIVITIES	(, , , , , , , , , , , , , , , , , , ,	(- , - : -)	(11,111)			
Transfer from reserves	1,204,819	0	0	0.0%	0	✓
Transfer to reserves	(1,548,713)	(40,000)	(40,045)	(0.1%)	(45)	✓
Lease liabilities principal repayments	(9,056)	(4,030)	(4,030)	0.0%	-	✓
Proceeds on new borrowings	1,500,000	0	0	0.0%	0	√
Loan principal repayment	(111,637)	(32,670)	(32,670)	0.0%		√
SSL Principal Reimbursements	20,118	9,968 (66,732)	9,968 (66,777)	0.0%	(45)	✓
Amount attributable to financing activities	1,055,531	(00,132)	(00,177)		(45)	
CLOSING SURPLUS / (DEFICIT)	0	4,102,248	4,655,204			
** This sheet illustrates the variance analysis.		<u>Key</u>	Within budget tole			✓
For variance explanation refer to applicable note.		1	Over budget tolera	ance of 10% and	I \$10,000 I	×

SHIRE OF WONGAN-BALLIDU STATEMENT OF FINANCIAL POSITION 31/10/2025

CURRENT ASSETS	31 October 2025	2025 (Unaudited)
Cash and cash equivalents	8,284,928	6,535,394
Trade and other receivables	2,071,773	1,453,532
Other financial assets	10,150	20,118
Inventories	73,998	13,528
Contract assets	-	-
Other assets	22,713	27,086
TOTAL CURRENT ASSETS	10,463,562	8,049,658
NON CURRENT ACCETS		
NON-CURRENT ASSETS	60.405	60.405
Trade and other receivables Other financial assets	60,485	68,105
Inventories	249,628	249,628
Property, plant and equipment	34,478,328	34,422,593
Infrastructure	217,778,098	217,057,783
Right-of-use assets	18,007	18,007
TOTAL NON-CURRENT ASSETS	252,584,546	251,816,116
_	, ,	
TOTAL ASSETS	263,048,108	259,865,774
CURRENT LIABILITIES		
Trade and other payables	265,781	1,332,056
Other liabilities	1,458,517	146,717
Lease liabilities	5,643	9,674
Borrowings	78,957	111,627
Employee related provisions	391,504	403,335
TOTAL CURRENT LIABILITIES	2,200,402	2,003,409
NON-CURRENT LIABILITIES		
Lease liabilities	8,436	8,436
Borrowings	1,587,415	1,587,415
Employee related provisions	71,808	71,808
TOTAL NON-CURRENT LIABILITIES	1,667,659	1,667,659
TOTAL LIABILITIES	3,868,061	3,671,068
NET ASSETS	259,180,047	256,194,706
_		
EQUITY		
Retained surplus	65,862,907	62,917,612
Reserve accounts	3,724,250	3,684,204
Revaluation surplus	189,592,890	189,592,890
TOTAL EQUITY	259,180,047	256,194,706

Shire of Wongan-Ballidu Variance Report 31 October 2025

The Local Government (Financial Management) Regulations 1996 require that financial statements are presented monthly to council. Council has adopted 10% or \$10,000, whichever is greater, as its threshold for line items on the Statement of Financial Activity by nature shown on page 1. This report uses a traffic light system to flag those items that are within tolerance and others that fall out of the range. Variances are calculated using a comparison of year to date actual against year to date budget. It needs also to be noted that the early months of the financial year are a period when variance percentages are volatile and extremely sensitive to small movements in actual income and expenditure.

Code	Variance Actual to YTD Budget	Variance reason	Report Section	Comments			
			Operating Incom	1e			
✓	(11,027)	Within Threshold	Rates	Within Council variance reporting threshold.			
√	(18,824)	Within Threshold	Operating grants, subsidies and contributions	Within Council variance reporting threshold.			
✓	17,761	Within Threshold	Fees and charges	Within Council variance reporting threshold.			
x	14,948	Timing	Other Revenue	Favourable - Insurance reimbursements received			
√	(1,399)	Permanent	Interest	Within Council variance reporting threshold.			
✓	0	Within Threshold	Profit on Asset Disposals	Within Council variance reporting threshold.			
			Operating Expendi	iture			
✓	39,591	Timing	Employee Costs	Employee Costs are lower than anticipated. This is a timing issue in addition to vacant positions. Expenditure will increase during the year as works ramp up during the maintenance and construction periods.			
✓	28,473	Timing	Materials & Contracts	Variances occur based on expenditure levels. The majority of Materials and Contracts budgets are spread evenly thoughout the year.			
×	30,002	Timing	Utility charges	Utility Costs are received bi-monthly and budgets are based on monthly allocations.			
×	3,586	Timing	Interest	This is a timing issue on payment of the loan guarantee to WATC.			
<	3,913	Within Threshold	Insurance	Within Council variance reporting threshold.			
×	119,076	Timing	Other General	Favourable - Subscriptions and elected member quarterly payments yet to be paid.			
×	2,980,760	Timing	Depreciation	Depreciation not processed until after audit finalisation.			
			Investing				
×	73,032	Timing	Non-Operating grants, subsidies and contributions	Contributions received.			
✓	0	Within Threshold	Proceeds from disposal of motor vehicles and P&E	See Capital Works Report.			
✓	(1,554)	Within Threshold	Capex - Land & Buildings	See Capital Works Report.			
×	834	Timing	Capex - Furniture & Equipment	See Capital Works Report.			
✓	0	Within Threshold	Capex - Motor Vehicles	See Capital Works Report.			
×	3,984	Timing	Capex - Plant and Equipment	See Capital Works Report.			
✓	8,520	Within Threshold	Capex - Infrastructure - Roads	See Capital Works Report.			
×	(4,561)	Within Threshold	Capex - Infrastructure - Footpaths	See Capital Works Report.			
✓	3,698	Within Threshold	Capex - Infrastructure - Other	See Capital Works Report.			
			Financing				
√	0	Within Threshold	Transfer from reserves	Within Council variance reporting threshold.			
1	(45)	Within Threshold	Transfer to reserves	Within Council variance reporting threshold. Within Council variance reporting threshold.			
√	0	Within Threshold	Lease liabilities principal repayments	· ·			
✓ ✓	0	Within Threshold Within Threshold	Loan principal repayment SSL Principal Reimbursements	Within Council variance reporting threshold. Within Council variance reporting threshold.			

SHIRE OF WONGAN-BALLIDU NOTES TO THE STATEMENT OF FINANCIAL ACTIVITY For the Period Ended 31 October 2025

NET CURRENT ASSETS

Positive=Surplus (Negative=Deficit)

	Budget	Forecst Actual	
	Last Years Closing	Last Years Closing	Current
	30 June 2025	30 June 2025	31 October 2025
	\$		\$
Current Assets			
Cash Unrestricted	2,851,353	2,851,190	4,560,680
Cash Restricted - Reserves	3,684,205	3,684,204	3,724,248
Receivables - Rates	234,437	234,438	1,284,730
Receivables - Other	396,577	1,025,847	770,268
Receivables - ATO	0	193,247	16,775
Inventories	14,354	13,528	73,998
Other Assets	582,086	27,086	22,713
Financial assets	20,118	20,118	10,150
	7,783,130	8,049,658	10,463,562
Less: Current Liabilities			
Payables	(1,285,083)	(1,295,962)	(281,576)
Payables - ATO	0	(36,094)	15,795
Contract Liabilities - Unspent grants	(146,717)	(146,717)	(1,458,517)
Employee provisions	(402,102)	(403,335)	(391,504)
Other provisions	(17,005)	0	0
Lease liabilities	(9,056)	(9,674)	(5,643)
Long term borrowings	(111,637)	(111,627)	(78,957)
	(1,971,600)	(2,003,409)	(2,200,402)
Net Current Assets	5,811,530	6,046,249	8,263,160
Adjustments to Net Current Assets			
Less: Restricted Cash - Reserves	(3,684,205)	(3,684,204)	(3,724,248)
Less: Current self-supporting loans receivable	(20,118)	(20,118)	(10,150)
Add: Liabilities funded by restricted cash	41,842	41,842	41,842
Add: Current portion of borrowings	111,637	111,627	78,957
Add: Current portion of lease liabilities	9,056	9,674	5,643
	(3,541,788)	(3,541,179)	(3,607,956)
Net Current Assets used in the Statement of Financial Activity	2,269,742	2,505,070	4,655,204

SHIRE OF WONGAN-BALLIDU ANALYSIS OF DISPOSED ASSETS AS AT 31 OCTOBER 2025

	Asset No	Budget Net Book Value	Current Budget Sale Proceeds	Budget (Profit) / Loss	Actual Net Book Value	Actual Sale Proceeds	Actual (Profit) / Loss
By Class							
Motor Vehicles							
Toyota Kluger (WB2)	MV00007	27,561	40,000	(12,439)	-	-	-
Toyota RAV4 (WB007)	MV00006	10,000	39,000	(29,000)	-	-	-
Plant & Equipment							
Cat 12M Grader - Maintenance (G17)	PE00046	260,490	210,000	50,490	-	-	-
Volvo L70F Loader (LDR6)	PE00018	38,400	85,000	(46,600)	-	-	-
Machinery Float (TRL13)	PE00014	11,200	30,000	(18,800)	-	-	-
Tri-Axle semi tipper trailer (TRL25)	PE00009	22,384	35,000	(12,616)	-	-	-
Sweeper	NEW			-			-
Vertimower (VM2)	PE00020	6,048	10,000	(3,952)			-
Sundry plant & equipment	NEW	-	-	-			
TOTAL		376,083	449,000	(72,917)	_	-	-
Motor Vehicle and Plant & Equipment Change Over		Current Budget Purchase Price	Current Budget Sale	Current Change-Over Budget	Actual Purchase	Actual Sale	Change- Over
Motor Vehicles				-			-
Toyota Kluger (WB2) Toyota RAV4 (WB007)		65,000 40,000	40,000 39,000	25,000 1,000	-	-	-
Sub-total		105,000	79,000	26,000	-	-	
Plant & Equipment							
Cat 12M Grader - Maintenance (G17)		490,000	210,000	280,000	-	-	-
\\-\ \ \ \ \ \ \ \ \ \ \ \ \ \ \ \ \ \		375,000	85,000	290,000	-	-	-
Volvo L70F Loader (LDR6)							
Machinery Float (TRL13)		80,000	30,000	50,000	-	-	-
Machinery Float (TRL13) Tri-Axle semi tipper trailer (TRL25)		80,000 150,000		115,000	-	-	-
Machinery Float (TRL13) Tri-Axle semi tipper trailer (TRL25) Sweeper		80,000 150,000 157,000	30,000 35,000 -	115,000 157,000	- - -	-	-
Machinery Float (TRL13) Tri-Axle semi tipper trailer (TRL25) Sweeper Vertimower (VM2)		80,000 150,000 157,000 25,000	30,000	115,000 157,000 15,000	- - -	- - -	- - -
Machinery Float (TRL13) Tri-Axle semi tipper trailer (TRL25) Sweeper		80,000 150,000 157,000	30,000 35,000 -	115,000 157,000	- - - -	- - - -	- - - -
Machinery Float (TRL13) Tri-Axle semi tipper trailer (TRL25) Sweeper Vertimower (VM2) Sundry plant & equipment		80,000 150,000 157,000 25,000	30,000 35,000 -	115,000 157,000 15,000	- - - - -	- - - - -	-

SHIRE OF WONGAN - BALLIDU BORROWINGS AS AT 31 OCTOBER 2025

Existing Loans

* Denotes (SSL) Self Supporting Loan

Loan No.	Particulars	Recipient	Maturity Date	Proposed Borrowings	Amount Borrowed	Loan Principal Paid in Oct 25	Accrued Int. Due	YTD Interest Paid	Loan Balance @ 30 June 2025	Principal Repayments YTD	Loan Balance @ 31 Oct 25
151A	Construction of Aged Persons Units	Ninan House*	Oct-2032		300,000	9,968		3,106	170,537	(9,968)	160,569
152	Recreation Centre Improvements	Shire	Dec-2039		2,000,000	-		7,835	1,528,664	(22,702)	1,505,962
TBA	Volunteer BFB Fire Shed	Shire*	-	1,500,000	-	-					-
TOTAL EXIS	TING LOANS	1,500,000	2,300,000	9,968	-	10,941	1,699,201	(32,670)	1,666,531		

Shire Loan Summary Self Supporting Loan Summary

-	2,000,000	-	-	7,835	1,528,664	(22,702)	1,505,962
1,500,000	300,000		-	3,106	170,537	(9,968)	160,569

Current loan liability
Non current liability
Total Loan Liability

Loan Balance @ 31 Oct 25	SSL	Shire	Total
(111,627)	(20,118)	(91,509)	(111,627)
(1,554,904)	(140,451)	(1,414,453)	(1,554,904)
(1,666,531)	(160,569)	(1,505,962)	(1,666,531)

					SHIRE OF WONG									
					ESERVE ACCOUN									
				ADOPTED FUI	LL YEAR'S BUDGE	Т	CURRENT FULL YEAR'S BUDGET				ACTUAL YTD AT 31 OCTOBER 2025			
Reserve Description	Budget Opening Balance	Actual Opening Balance	Interest Earned	Transfer to Reserve	Transfer from Reserve	EOY Balance	Transfer in / Interest	Transfer to Reserve	Transfer from Reserve	EOY Balance	Interest Earned	Transfer to Reserve	Transfer from Reserve	Actual Balance
Community Resource Centre Reserve	12,923	12,923		-	-	12,923		-	-	12,923	-	-	-	12,923
Depot Improvement Reserve	71,372	71,372		25,000	-	96,372		25,000	-	96,372	-	-	-	71,372
Historical Publications Reserve	7,126	7,126		-	(7,126)	-		-	(7,126)	-	-	-	-	7,126
Housing Reserve	572,792	572,792		150,000	-	722,792		150,000	-	722,792	-	-	-	572,792
Long Service Leave Reserve	41,842	41,842		-	-	41,842		-	-	41,842	-	-	-	41,842
Special Projects Reserve	970,818	970,818		8,713		979,531		8,713	(41,193)	938,338	-	-	-	970,818
Patterson Street JV Housing Reserve	69,357	69,357		5,000	-	74,357		5,000	-	74,357	-	-	-	69,357
Plant Reserve	1,015,082	1,015,082	125,000	950,000	(973,000)	992,082	125,000	950,000	(973,000)	992,082	40,045	40,045	-	1,055,127
Quinlan St JV Housing Reserve	54,915	54,915		5,000	-	59,915		5,000	-	59,915	-	-	-	54,915
Stickland St JV Housing Reserve	73,582	73,582		5,000	-	78,582		5,000	-	78,582	-	-	-	73,582
Swimming Pool Reserve	73,188	73,188		100,000	(30,000)	143,188		100,000	(30,000)	143,188	-	-	-	73,188
Waste Management Reserve	60,366	60,366		150,000	-	210,366		150,000	-	210,366	-	-	-	60,366
Sporting Co-Location Reserve	113,360	113,360		-	-	113,360		-	-	113,360	-	-	-	113,360
Building Asset Management Reserve	547,482	547,482		150,000	(153,500)	543,982		150,000	(153,500)	543,982	-	-	-	547,482
Wongan Hills Sport & Recreation Council Asset Management Reserve	0	0		-	-	-		-	-	-	-	-	-	-
Wongan Hills Childcare Services Reserve	0	0		-	-	-		-	-	-	-	-	-	-
TOTALS	3,684,205	3,684,205	125,000	1,548,713	(1,163,626)	4,069,292	125,000	1,548,713	(1,204,819)	4,028,099	40,045	40,045	-	3,724,250

		SHIRE	OF WONGAN-B	ALLIDU - CAPITA	AL WORKS REPO	ORT - 31 OCTOBER	2025				
Job#	Description	Original Budget	Current Budget	YTD Budget	YTD Actual	Order Value	Total Actual	Variance	Indicator	Completion %	Asset Clas
00001	CRC Capital Expense (Buildings) - CAPEX	\$8,500.00	\$8,500.00	\$0.00	\$0.00	\$11,100.00	\$11,100.00	\$8,500.00		0%	Land & Buildings
00002	16 Moore Street (Buildings)- CAPEX	\$18,500.00	\$18,500.00	\$3,000.00	\$2,510.08	\$0.00	\$2,510.08	\$15,989.92		14%	Land & Buildings
00004	Ballidu Hall (Buildings)- CAPEX	\$153,500.00	\$153,500.00	\$0.00	\$0.00	\$0.00	\$0.00	\$153,500.00		0%	Land & Buildings
00005	Federation Park (Cadoux) - Capex	\$22,500.00	\$22,500.00	\$0.00	\$0.00	\$0.00	\$0.00	\$22,500.00		0%	Land & Buildings
00007	Sports Pavilion - Remedial Repairs to Walls / Railings	\$19,000.00	\$19,000.00	\$0.00	\$1,227.24	\$1,080.68	\$2,307.92	\$17,772.76		6%	Land & Buildings
00008	Depot Bldg. Capital (Buildings) - CAPEX	\$49,000.00	\$49,000.00	\$0.00	\$1,593.00	\$13,363.65	\$14,956.65	\$47,407.00		3%	Land & Buildings
00009	Museum - CAPEX	\$77,000.00	\$77,000.00	\$10,000.00	\$8,118.18	\$0.00	\$8,118.18	\$68,881.82		11%	Land & Buildings
00013	Capex - Staff Housing - Stickland St - Driveways (LRCIP)	\$4,000.00	\$4,000.00	\$4,000.00	\$4,131.00	\$0.00	\$4,131.00	-\$131.00		103%	Land & Buildings
00016	Capex - Ninan/Hinds BFB Fire Shed	\$1,500,000.00	\$1,500,000.00	\$0.00	\$0.00	\$0.00	\$0.00	\$1,500,000.00		0%	Land & Buildings
00025	Ballidu Sports Complex (Buildings) - CAPEX	\$9,800.00	\$9,800.00	\$0.00	\$0.00	\$0.00	\$0.00	\$9,800.00			Land & Buildings
00027	Emergency Power Backup Generator - Sports Pavilion	\$5,000.00	\$5,000.00	\$5,000.00	\$2,981.86	\$375.45	\$3,357.31	\$2,018.14		60%	Plant & Equipment
00029	Sundry Plant and Equipment (CAPEX)	\$40,000.00	\$40,000.00	\$15,000.00	\$13,815.00	\$0.00	\$13,815.00	\$26,185.00		35%	Plant & Equipment
00040	Emergency Power Backup Generator - CRC	\$7,000.00	\$7,000.00	\$5,000.00	\$4,219.00	\$4,046.23	\$8,265.23	\$2,781.00		60%	Plant & Equipment
00043	Cadoux Rec Centre - Repair Lights Bball and Main Area	\$15,500.00	\$15,500.00	\$0.00	\$0.00	\$0.00	\$0.00	\$15,500.00		0%	Land & Buildings
	Cadoux Rec Centre - Ablution Plumbing	\$32,700.00	\$32,700.00	\$0.00	\$0.00	\$0.00	\$0.00	\$32,700.00			Land & Buildings
	WH Civic Centre - Conservation Works	\$107,100.00	\$107,100.00	\$0.00	\$974.00	\$974.00	\$974.00	\$106.126.00			Land & Buildings
00046	WH Swimming Pool - Changeroom upgrade and Swim Club door (Bui	\$39,600.00	\$39,600.00	\$0.00	\$0.00	\$0.00	\$5,000.00	\$39,600.00			Land & Buildings
	WH - Old Bowling Club Building - Demolition	\$56,500.00	\$56,500.00	\$0.00	\$0.00	\$0.00	\$0.00	\$56,500.00			Land & Buildings
	W.H. Recreation Complex (Fencing) - CAPEX	\$15,000.00	\$15,000.00	\$0.00	\$0.00	\$0.00	\$0.00	\$15,000.00			Land & Buildings
	Toyota Kluger 2022 (WB2)	\$65,000.00	\$65,000.00	\$0.00	\$0.00	\$0.00	\$0.00	\$65,000,00			Motor Vehicles
	Toyota Rav 2021 (WB7)	\$40,000.00	\$40,000.00	\$0.00	\$0.00	\$0.00	\$0.00	\$40,000.00			Motor Vehicles
	Volvo L70F Loader (LDR6)	\$375,000.00	\$375,000.00	\$0.00	\$0.00	\$0.00	\$0.00	\$375,000.00			Motor Vehicles
	Vertimower (VM2)	\$25,000.00	\$25,000.00	\$0.00	\$0.00	\$0.00	\$0.00	\$25,000,00			Motor Vehicles
	Tri-axle semi tipper trailer (TK35)	\$150,000.00	\$150,000.00	\$0.00	\$0.00	\$0.00	\$0.00	\$150,000.00		0%	Plant & Equipment
	Heko Citymaster 1650 Comfort - Sweeper	\$157,000.00	\$157,000.00	\$0.00	\$0.00	\$0.00	\$0.00	\$157,000.00			Plant & Equipment
	Cat 12M Grader - Maintenance (G17)	\$490,000.00	\$490,000.00	\$0.00	\$0.00	\$0.00	\$0.00	\$490,000.00			Plant & Equipment
	Machinery Float (TK35 & TK36)	\$80,000.00	\$80,000.00	\$0.00	\$0.00	\$0.00	\$0.00	\$80,000.00			Plant & Equipment
	Cemetery WH Capex (Infras Other) - CAPEX	\$39,500.00	\$39,500.00	\$2,500.00	\$2,114.39	\$0.00	\$2,114.39	\$37,385.61			Infrastructure - Other
	WH Swimming Pool (Infrastructure Other) - CAPEX	\$65,500.00	\$65,500.00	\$60,000.00	\$56,688,00	\$0.00	\$56,688,00	\$8,812.00			Infrastructure - Other
	Computer Hardware (F&E)- CAPEX	\$22,000.00	\$22,000.00	\$5,000.00	\$4,166.00	\$0.00	\$4,166.00	\$17,834.00			Furniture & Equipment
	CRC Capital Expense - Replace Carpet Function Room - (F&E)CAPEX	\$17,700.00	\$17,700.00	\$0.00	\$0.00	\$0.00	\$0.00	\$17,700.00			Furniture & Equipment
	IT Network Equipment- Depot Buildings (F&E)	\$20,000.00	\$20,000.00	\$0.00	\$0.00	\$0.00	\$0.00	\$20,000.00			Furniture & Equipment
	RRG Funded Capital Roadworks (Infras Roads)	\$1,145,859.00	\$1,269,437.00	\$200,000.00	\$199,347.00	\$585,672.74	\$785,019.74	\$1,070,090.00			Infrastructure - Roads
	R2R Funded Capital Roadworks (Infras Roads)	\$912,093.00	\$912,093.00	\$160,000.00	\$151,364.00	\$264,243.28	\$415,607.28	\$760,729.00			Infrastructure - Roads
D0183	Shields Crescent, Airport Road, Ackland Street & Swimming Pool	\$164,716.00	\$164,716.00	\$25,000.00	\$29,561.00	\$99.710.00	\$129.271.00	\$135,155.00			Infrastructure - Footpaths
	Signage Various Locations	\$60,027.00	\$60,027.00	\$0.00	\$0.00	\$0.00	\$0.00	\$60,027.00			Infrastructure - Other
	Ballidu Southeast Road & Townsend St Intersection	\$65,000.00	\$65,000.00	\$65,000.00	\$66,214.95	\$0.00	\$66,214.95	-\$1,214.95			Infrastructure - Roads
	Moonjin West Road - 2km Gravel Resheet	\$142,239.00	\$142,239.00	\$65,000.00	\$82,777.00	\$4,298.00	\$87,075.00	\$59,462.00			Infrastructure - Roads
	Mocardy Dam & Railway Dam - Automation WH Oval Tanks	\$104,272.00	\$104,272.00	\$0.00	\$0.00	\$58,218.00	\$58,218.00	\$104,272.00			Infrastructure - Other
30020	Wheatbelt Secondary Freight Network Roadworks (Infra Roads)	\$2,292,838.00	\$2,292,838.00	\$180,000.00	\$161,777.00	\$617,565.13	\$779,342.13	\$2,131,061.00			Infrastructure - Roads
	The state of the s	\$8,613,944.00	\$8,737,522.00	\$804,500.00	\$793,578.70	\$1,660,647.16	\$2,458,251.86	\$7,943,943.30		9.08%	

Asset Class	Original Budget	Current Budget	YTD Budget	YTD Actual	PO	Total Actual	Variance	Indicator	Completion %
Land & Buildings	\$2,128,200	\$2,128,200	\$17,000	\$18,554	\$26,518	\$49,098	\$2,109,647		1%
Furniture & Equipment	\$59,700	\$59,700	\$5,000	\$4,166	\$0	\$4,166	\$55,534		7%
Motor Vehicles	\$505,000	\$505,000	\$0	\$0	\$0	\$0	\$505,000		0%
Plant & Equipment	\$929,000	\$929,000	\$25,000	\$21,016	\$4,422	\$25,438	\$907,984		2%
Infrastructure - Roads	\$4,558,029	\$4,681,607	\$670,000	\$661,480	\$1,471,779	\$2,133,259	\$4,020,127		14%
Infrastructure - Footpaths	\$164,716	\$164,716	\$25,000	\$29,561	\$99,710	\$129,271	\$135,155		18%
Infrastructure - Other	\$269,299	\$269,299	\$62,500	\$58,802	\$58,218	\$117,020	\$210,497		22%
	\$8,613,944.00	\$8,737,522.00	\$804,500.00	\$793,579.00	\$1,660,647.16	\$2,458,251.86	\$7,943,943.30		9%

Total Actual < Current Budget No Current Budget No YTD Actual Total Actual > Current Budget



9.2.4 2025/26 BUDGET AMENDMENT - REALLOCATION OF CAPITAL ROAD WORKS

FILE REFERENCE: Finance Management/Budget

REPORT DATE: 16 November 2025

APPLICANT/PROPONENT: N/A **OFFICER DISCLOSURE OF INTEREST:** Nil

PREVIOUS MEETING REFERENCES: Works and Services Committee Meeting 12/11/25 **AUTHOR:** Melinda Lymon, Deputy Chief Executive Officer 9.2.4.1 - Updated Capital Works - 2025/26 Budget

PURPOSE OF REPORT:

For Council to approve an amendment to the 2025/26 Capital Roadworks allocations due to being notified of potential future funding for reconstruction works on Waddington Road through the Regional Road Safety Program - Local Roads.

BACKGROUND:

In the adopted 2025/26 annual budget the Shire has the following reconstruction works allocated to Waddington Road through the Regional Road Group (RRG) funding with one third of the works funded by the Shire:

Description	RRG Funds	Shire Funds	Total cost
Reconstruction SLK 17.50	\$295,716	\$146,666	\$442,382
– 19.50			
	Reconstruction SLK 17.50	Reconstruction SLK 17.50 \$295,716	Reconstruction SLK 17.50 \$295,716 \$146,666

The Shire has been notified by Main Roads that the section of Waddington Road starting at the Shire of Wongan-Ballidu boundary to Northam-Pithara Road has been included in Tranche 2 of the Regional Road Safety Program – Local Roads. The Shire of Victoria Plains are undertaking low cost widening treatment from the Shire boundary to Piawanning this financial year under Tranche 1 of the same program, with works from Piawanning to Great Northen Highway proposed under Tranche 2 as well.

The amendment proposed is for the reallocation of Regional Road Group Funding to be used on Ballidu East Road instead of Waddington - Wongan Hills Road as currently included in the 2025/26 Budget.

POLICY REQUIREMENTS:

Nil.

LEGISLATIVE REQUIREMENTS:

Section 6.8(1)(b) of the *Local Government Act 1995*

STRATEGIC IMPLICATIONS:

There are no Strategic Implications relating to this item.

SUSTAINABILITY IMPLICATIONS:

Environment

There are no known environmental impacts associated with this proposal.

Economic

There are no known economic impacts associated with this proposal.

Social

There are no known social implications associated with this proposal.

FINANCIAL IMPLICATIONS:

There are no financial implications associated with this amendment.

COMMENT:

Budget Amendment

The scope of works of the Regional Road Safety Program – Local Roads is for safer roads, including sealing of shoulders (increasing total seal width) and audible edges and centre lines.

The reconstruction of the section of Waddington Road starting at the Shire of Wongan-Ballidu boundary to Northam-Pithara Road through the Regional Road Safety Program – Local Roads would be included in a future budget and fully funded by the State Government, with no co-contribution required from the Shire. The project would be managed by the Shire, with the funding paid directly to the Shire.

As the Waddington - Wongan Hills Road works proposed by Main Roads would duplicate works included in the 2025/26 budget through the RRG program it is appropriate to use these RRG funds on alternative works, if approved by the RRG Committee.

The Shire is currently working on Ballidu East Road through RRG funding and has received in principle support from the RRG Secretariat to transfer the funds currently allocated to Waddington- Wongan Road to complete another 2kms on Ballidu East Road. The RRG Secretariat will seek approval from the RRG Committee for the change to the works using the 2025/26 funding.

This was presented to the Works and Services Committee at the meeting held on 12 November 2025. The Committee resolved to supported this as follows:

The Works and Services Committee has no delegated powers, and the reallocation of works and funds is for Council consideration. As the works are due to start imminently, the request to reallocate the RRG funding to Ballidu East Road has been submitted to the RRG Committee and is for Council information and consideration to formally approve the change to budgeted works.

When adopting the 2025/26 Budget, Council was presented with the detailed capital works program, including the breakdown of capital road works scheduled. While there is no change to the expenditure incurred, a formal budget amendment, as required by s.6.8(1)(b) of the *Local Government Act 1995*, is presented to Council for adoption by absolute majority as the original schedule was endorsed as part of the budget package. An updated schedule of the capital road works including the amendment to the roads as proposed is attached as Attachment 9.2.4.1.

I

Council is requested to approve the amended Capital Road Works as below:

	Description	2025/26 Current Budget \$	Amended 2025/26 Budget \$	Shire Fui	nds	Grant / Contribution (RRG) \$
2025/26	Waddington-Wongan Hills	Ψ	Ψ	Ψ		Ψ
Budget	Road - Reconstruction SLK					
2	17.50 – 19.50 (Future project					
	- MRWA) - Original Budget	\$442,382.00		\$146,66	6.00	\$295,716.00
	Ballidu East Road -					
	Reconstruction SLK 10.0 to					
	12.0 - Original Budget	\$305,477.00		\$102,3	55.00	\$203,122.00
Budget	Ballidu East Road -					
Amendment -	Reconstruction SLK 10.0 to					
22 October	12.0 - Budget Amendment -					
2025	Oct 2025	\$123,578.00		\$41,19	93.00	\$82,385.00
	Totals	\$871,437.00		\$290,2	14.00	\$581,223.00
Proposed						
amendment	Ballidu East Road -					
	Reconstruction SLK 10.0 to					
	12.0 and SLK 23.5 to 25.5		\$871,437.00	\$290,23	14.00	\$581,223.00

VOTING REQUIREMENTS: Absolute majority.

ABSOLUTE MAJORITY REQUIRED: Yes, required for budget amendments – s6.8(1)(b) of *Local Government Act 1995*.

OFFICER RECOMMENDATION:

		C			

1. Pursuant to section 6.8(1)(b) of the *Local Government Act 1995* authorises, by absolute majority, the amendment to the 2025/26 Capital Works Schedule as included in the 2025/26 adopted Annual Budget as shown in Attachment 9.2.4.1.

SHIRE OF WONGAN-BALLIDU 2025/26 ANNUAL BUDGET CAPITAL WORKS (Updated November 2025)

		Г			Funding S	Source			
	2025-26	2025-26				Grant /			
Description	Budget	Current Budget	New (muni)	Carryover (surplus)	Reserves	Contribution	Borrowings	Sale proceeds	Asset Class
CRC Capital Expense (Buildings) - CAPEX	\$8,500.00	\$8,500.00		\$8,500.00					Land & Buildings
CRC Capital Expense - Replace Carpet Function Room - (F&E)CAPEX	\$17,700.00	\$17,700.00	\$17,700.00						Furniture & Equipment
16 Moore Street (Buildings)- CAPEX	\$18,500.00	\$18,500.00		\$18,500.00					Land & Buildings
Ballidu Hall (Buildings)- CAPEX	\$153,500.00	\$153,500.00			\$153,500.00				Land & Buildings
Federation Park (Cadoux) - Capex	\$22,500.00	\$22,500.00		\$22,500.00					Land & Buildings
Depot Bldg. Capital (Buildings) - CAPEX	\$49,000.00	\$49,000.00	\$26,500.00	\$22,500.00					Land & Buildings
Museum - CAPEX	\$77,000.00	\$77,000.00	\$40,500.00	\$36,500.00					Land & Buildings
Capex - Staff Housing - Stickland St - Driveways (LRCIP)	\$4,000.00	\$4,000.00	\$4,000.00	\$0.00					Land & Buildings
Capex - Ninan/Hinds BFB Fire Shed	\$1,500,000.00	\$1,500,000.00					\$1,500,000.00		Land & Buildings
Ballidu Sports Complex (Buildings) - CAPEX	\$9,800.00	\$9,800.00		\$9,800.00					Land & Buildings
Emergency Power Backup Generator - Sports Pavilion	\$5,000.00	\$5,000.00				\$5,000.00			Plant & Equipment
Sundry Plant and Equipment (CAPEX)	\$40,000.00	\$40,000.00			\$40,000.00				Plant & Equipment
Emergency Power Backup Generator - CRC	\$7,000.00	\$7,000.00		\$7,000.00					Plant & Equipment
Cemetery WH Capex (Infras Other) - CAPEX	\$39,500.00	\$39,500.00	\$25,000.00	\$14,500.00					Other Infrastructure
WH Swimming Pool (Infrastructure Other) - CAPEX	\$65,500.00	\$65,500.00		\$35,500.00	\$30,000.00				Other Infrastructure
Computer Hardware (F&E)- CAPEX	\$22,000.00	\$22,000.00	\$18,500.00	\$3,500.00					Furniture & Equipment
Sports Pavilion - Remedial Repairs to Walls / Railings	\$19,000.00	\$19,000.00		\$19,000.00					Land & Buildings
Cadoux Rec Centre - Repair Lights Bball and Main Area	\$15,500.00	\$15,500.00	\$15,500.00						Land & Buildings
Cadoux Rec Centre - Ablution Plumbing	\$32,700.00	\$32,700.00	\$32,700.00						Land & Buildings
WH Civic Centre - Conservation Works	\$107,100.00	\$107,100.00	\$107,100.00						Land & Buildings
WH Swimming Pool - Changeroom upgrade and Swim Club door (Buildings Spec)	\$39,600.00	\$39,600.00	\$39,600.00						Land & Buildings
WH - Old Bowling Club Building - Demolition	\$56,500.00	\$56,500.00	\$56,500.00						Land & Buildings
Toyota Kluger 2022 (WB2)	\$65,000.00	\$65,000.00			\$25,000.00			\$40,000.00	Motor Vehicles
Toyota Rav 2021 (WB7)	\$40,000.00	\$40,000.00			\$1,000.00			\$39,000.00	Motor Vehicles
Tri-axle semi tipper trailer (TK35)	\$150,000.00	\$150,000.00			\$115,000.00			\$35,000.00	Plant & Equipment
W.H. Recreation Complex (Fencing) - CAPEX	\$15,000.00	\$15,000.00		\$15,000.00					Land & Buildings
IT Network Equipment- Depot Buildings (F&E)	\$20,000.00	\$20,000.00	\$20,000.00						Furniture & Equipment
Heko Citymaster 1650 Comfort - Sweeper	\$157,000.00	\$157,000.00			\$157,000.00				Plant & Equipment
Cat 12M Grader - Maintenance (G17)	\$490,000.00	\$490,000.00			\$280,000.00			\$210,000.00	Plant & Equipment
Volvo L70F Loader (LDR6)	\$375,000.00	\$375,000.00			\$290,000.00			\$85,000.00	Motor Vehicles
Machinery Float (TK35 & TK36)	\$80,000.00	\$80,000.00			\$50,000.00			\$30,000.00	Plant & Equipment
Vertimower (VM2)	\$25,000.00	\$25,000.00			\$15,000.00			\$10,000.00	Motor Vehicles

SHIRE OF WONGAN-BALLIDU 2025/26 ANNUAL BUDGET CAPITAL WORKS (Updated November 2025)

					Funding S	ource			
Description	2025-26 Budget	2025-26 Current Budget	New (muni)	Carryover (surplus)	Reserves	Grant / Contribution	Borrowings	Sale proceeds	Asset Class
RRG Funded Capital Roadworks (Infras Roads)			, ,					<u> </u>	
Hospital Road - Final Seal SLK 12.0 to 14.0	\$145,500.00	\$145,500.00	\$48,500.00			\$97,000.00			Roads
Cadoux-Wongan Hills Road - Final Seal SLK 18.80 - 19.81	\$79,000.00	\$79,000.00	\$26,333.00			\$52,667.00			Roads
Waddington-Wongan Hills Road - Final Seal SLK 19.5 to 21.0	\$173,500.00	\$173,500.00	\$57,833.00			\$115,667.00			Roads
Ballidu East Road - Reconstruction SLK 10.0 to 12.0 and SLK 23.5 to 25.5	\$305,477.00	\$871,437.00	\$290,214.00			\$581,223.00			Roads
Waddington-Wongan Hills Road - Reconstruction SLK17.5 to 19.5 (Future project - MRWA)	\$442,382.00	\$0.00	\$0.00			\$0.00			Roads
R2R Funded Capital Roadworks (Infras Roads)	, ,,,,	,,,,,	,,,,,,,,,,,,,,,,,,,,,,,,,,,,,,,,,,,,,,,			,			
Ballidu East Road - Reconstruction SLK 12.0 to 15.0	\$312,967.00	\$312,967.00				\$312,967.00			Roads
Yerecoin South East Road - Shoulder widening 2km	\$89,000.00	\$89,000.00				\$89,000.00			Roads
Kondut South East Road - 10mm Reseal	\$90,355.00	\$90,355.00				\$90,355.00			Roads
Old Koorda Wongan Hills Road - 2km Resheet	\$131,528.00	\$131,528.00				\$131,528.00			Roads
Hourigan Road - 2km Gravel Resheet	\$104,178.00	\$104,178.00				\$104,178.00			Roads
Smith Road - 2km Gravel Resheet	\$99,190.00	\$99,190.00				\$99,190.00			Roads
Ganzer Street - Asphalt and Kerb	\$84,875.00	\$84,875.00				\$84,875.00			Roads
Own Funded Capital Footpaths (Infras footpaths)		\$0.00							
Shields Crescent, Airport Road, Ackland Street & Swimming Pool	\$164,716.00	\$164,716.00	\$82,358.00			\$82,358.00			Footpaths
Own Funded Capital Roadworks (Infras Roads).		\$0.00							
Signage Various Locations	\$60,027.00	\$60,027.00	\$60,027.00						Other Infrastructure
Ballidu Southeast Road & Townsend St Intersection	\$65,000.00	\$65,000.00				\$65,000.00			Roads
Moonjin West Road - 2km Gravel Resheet	\$142,239.00	\$142,239.00	\$142,239.00						Roads
Mocardy Dam & Railway Dam - Automation WH Oval Tanks	\$104,272.00	\$104,272.00	\$31,282.00			\$72,990.00			Other Infrastructure
Wheatbelt Secondary Freight Network Roadworks (Infra Roads)		\$0.00							
Dowerin-Kalannie Road - Reconstruction Rollover	\$102,265.00	\$102,265.00		\$6,818.00		\$95,447.00			Roads
Dowerin-Kalannie Road - Pavement and Intersection Design - Rollover	\$10,936.00	\$10,936.00		\$729.00		\$10,207.00			Roads
Dowerin-Kalannie Road - Final Seal SLK 14.2 to 19.2	\$282,900.00	\$282,900.00	\$19,135.00			\$263,765.00			Roads
Dowerin-Kalannie Road - Reconstruction SLK 19.0 to 25.0	\$1,880,429.00	\$1,880,429.00	\$125,363.00			\$1,755,066.00			Roads
Dowerin-Kalannie Road - Line Marking SLK 14.0 to SLK 19.0	\$16,308.00	\$16,308.00	\$1,087.00			\$15,221.00			Roads
	\$8,613,944.00	\$8,737,522.00	\$1,287,971.00	\$220,347.00	\$1,156,500.00	\$4,123,704.00	\$1,500,000.00	\$449,000.00	
		2025-26 Current	I	I		1	I		1
	2025-26 Budget	Budget	New (muni)	Carryover (surplus)	Reserves	Grants	Borrowings	Sale proceeds	
Land & Buildings	\$2,128,200.00	-	\$322,400.00		\$153,500.00	\$0.00	\$1,500,000.00	\$0.00	
Roads	\$4,558,029.00		\$710,704.00		\$0.00	\$3,963,356.00	\$0.00	\$0.00	
Footpaths	\$164,716.00	\$164,716.00	\$82,358.00		\$0.00	\$82,358.00	\$0.00	\$0.00	
Motor Vehicles	\$505,000.00	\$505,000.00	\$0.00		\$331,000.00	\$0.00	\$0.00	\$174,000.00	
Other Infrastructure	\$269,299.00	\$269,299.00	\$116,309.00		\$30,000.00	\$72,990.00	\$0.00	\$0.00	
Plant & Equipment	\$929,000.00	\$929,000.00	\$0.00		\$642,000.00	\$5,000.00	\$0.00	\$275,000.00	
Furniture & Equipment	\$59,700.00	\$59,700.00	\$56,200.00		\$0.00	\$0.00	\$0.00	\$0.00	
- annual of a Equipment	\$8.613.944.00				\$1.156.500.00	\$4,123,704.00	\$1.500.000.00	\$449.000.00	I

9.3 WORKS AND SERVICES

9.3.1 COUNCIL POLICY REVIEWS

FILE REFERENCE: Policies and Procedures/Council Policies

REPORT DATE: 13 November 2025

APPLICANT/PROPONENT: N/A
OFFICER DISCLOSURE OF INTEREST: Nil
PREVIOUS MEETING REFERENCES: Nil

AUTHOR: Stephen Casey – Manager Works and Services **ATTACHMENTS:** 9.3.1.1 - 10.1 Construction Works Affecting Private

Properties

9.3.1.2 – 10.8 Plant Hire 9.3.1.3 – 10.12 Rare Flora

9.3.1.4 – 10.13 Removal of Trees Within Town Sites 9.3.1.5 – 10.21 Service Provider Reinstatements

9.3.1.6 – 10.22 Standpipe Water Changes

9.3.1.7 - 10.23 Street Lighting

PURPOSE OF REPORT:

The purpose of this report is to recommend that the Council considers the Policy Review contained within this report and adopts the Works and Services Committee's recommendation to endorse the amendments.

BACKGROUND:

The Council Policy Manual serves as a key governance tool, which details the principles, responsibilities and procedures that underpin decision-making processes across the organisation. It includes both legislatively required matters, and other matters whereby Council have a level of discretion.

The role of council is that of a governing body, with responsibilities pertaining to the strategic planning for the future of the district. Therefore, council policies are intended to provide guidance to the Council and Chief Executive Officer (CEO) on such matters. The CEO is responsible for managing the administration and operations of the local government, and as such Council policies should not deal with these matters.

Council and the CEO have committed to reviewing each Council Policy at least once every three (3) years.

POLICY REQUIREMENTS:

There are no policy requirements associated with this item.

LEGISLATIVE REQUIREMENTS:

Section 2.7 of the *Local Government Act 1995* – Role of council Section 5.41 of the *Local Government Act 1995* – Role of CEO

STRATEGIC IMPLICATIONS:

There are no strategic implications associated with this item.

SUSTAINABILITY IMPLICATIONS:

Environment

There are no known environmental impacts associated with this proposal.

Economic

There are no known economic impacts associated with this proposal.

Social

There are no known social implications associated with this proposal.

FINANCIAL IMPLICATIONS:

There are no financial implications associated with this item.

COMMENT:

As part of ongoing Policy reviews, the following changes have been identified and are recommended to be authorised by Council. These policies are being removed as Council policies and changing to operational.

Policy	Action	Comment
10.1 Construction Works Affecting Private Properties	Repeal	This forms part of the MWS position and his staff to carry out when doing works, therefore this policy would be
		operational.
10.8 Plant Hire	Repeal	This policy is covered in Council Policy 10.25 Use of
		Council Facilities, Plant & Equipment by Community
		Organisations and is superfluous.
10.12 Rare Flora	Repeal	This forms part of the MWS position and his staff to carry
		out when doing works, therefore this policy would be
		operational.
10.13 Removal of Trees	Repeal	This policy is no longer needed as a Council Policy. Over
Within Town Sites		the years, clearing of trees has become harder to do. A
		clearing permit must be obtained from Department of
		Water and Environmental Regulation and Council would
		have been notified by MWS. Trees posing a risk can be
		removed without notification.
10.21 Service Provider	Repeal	The Shire would contact the service provider to carry out
Reinstatements		further repairs.

10.22 Standpipe Water	Repeal	Standpipe water charges now fall under the Shire's
Charges		annual fees and charges, which makes this an
		Operational policy.
10.23 Street Lighting	Repeal	Western Power has advised MWS that it is not possible
		to turn streetlights off at a certain time. With the upgrade
		of lighting over time, the lights are solar powered and
		change with light/dark.

VOTING REQUIREMENTS: Simple majority.

ABSOLUTE MAJORITY REQUIRED: No.

COMMITTEE RECOMMENDATION:

That Council:

1. Repeal Council Policy 10.1 Construction Works Affecting Private Properties

COMMITTEE RECOMMENDATION:

That Council:

2. Repeal Council Policy 10.8 Plant Hire

COMMITTEE RECOMMENDATION:

That Council:

3. Repeal Council Policy 10.12 Rare Flora

COMMITTEE RECOMMENDATION:

That Council:

4. Repeal Council Policy 10.13 Removal of Trees Within Town Sites

COMMITTEE RECOMMENDATION:

That Council:

5. Repeal Council Policy 10.21 Service Provider Reinstatements

COMMITTEE RECOMMENDATION:

That Council:

6. Repeal Council Policy 10.22 Standpipe Water Charges

COMMITTEE RECOMMENDATION:

That Council:

7. Repeal Council Policy 10.23 Street Lighting

10.1 Construction Works Affecting Private Properties

Policy Owner	Works Committee
Person Responsible	Manager of Works and Services
Date of Adoption	01 February 2005
Date of Last Review	22 June 2022 Resolution 070622

OBJECTIVE

To ensure appropriate consultation is undertaken between Council staff and landowners when works will affect their properties.

POLICY

Where construction works will affect an adjoining property then the landowner is to be consulted prior to the works commencing.

RESPONSIBILITY FOR IMPLEMENTATION

The Manager Works & Services is responsible for applying this policy.

10.8 Plant Hire

Policy Owner	Works Committee
Person Responsible	Chief Executive Officer
Date of Adoption	21 June 2012 Resolution 080612
Date of Last Review	23 August 2022 Resolution 10082022

OBJECTIVE

To ensure that Council plant is operated by Council employed staff.

POLICY

That plant only be hired out with a Shire Operator unless authorised by the Manager of Works & Services or the CEO.

RESPONSIBILITY FOR IMPLEMENTATION

The Chief Executive Officer is responsible for implementing this policy.

10.12 Rare Flora

Policy Owner	Works Committee
Person Responsible	Chief Executive Officer
Date of Adoption	November 2011 Resolution 071111
Date of Last Review	24 March 2021 Resolution 070321

OBJECTIVE

To ensure that *Department of Water and Environment Regulation (DWER)* Declared Rare Flora areas are defined and that staff are aware of the significance of these rare flora.

POLICY

Declared Rare Flora areas to be identified and the Manager Works & Services is to ensure that all staff are made aware of the need to protect those areas before any works commences.

RESPONSIBILITY FOR IMPLEMENTATION

The Chief Executive Officer is responsible for implementing this policy.

10.13 Removal of Trees Within Town Sites

Policy Owner	Works Committee
Person Responsible	Chief Executive Officer
Date of Adoption	November 2011 Resolution 071111
Date of Last Review	

OBJECTIVE

To provide elected members and staff with a clear set of guidelines when it is considered desirable to remove existing trees.

POLICY

Prior to removal of any trees in townsites Elected Members are to be notified at least three weeks prior to their intended removal.

Where elected members feel it is appropriate, an advertisement shall be placed in the Wonga-Balli Boomer detailing the locality of the tree and the reasons for its removal and request community input prior to the removal of the tree.

All trees that are intended for removal are to be marked with coloured tape or paint at least three weeks prior to removal.

RESPONSIBILITY FOR IMPLEMENTATION

The Chief Executive Officer is responsible for implementing this policy.

311 | Page Version 15 - May 2025

10.21 Service Provider Road Reinstatements

Policy Owner	Works Committee
Person Responsible	Chief Executive Officer
Date of Adoption	17 May 2012 Resolution 060512
Date of Last Review	26 October 2022 Resolution 101022

OBJECTIVE

To provide costing guidelines when Telstra, Western Power, Alinta Gas, Water Corporation or their Contractor make application to put in new services or put in new services, upgrade existing services or repair existing services on or in land owned or under control of the Shire of Wongan-Ballidu.

POLICY

Reinstatement works are to be undertaken to a high standard. Roads, footpaths and any other land where services have put in are to be reinstated to their original condition.

The use of drilling in lieu of excavation and the use of stabalising sand products is a mandatory requirement for all works and any variation of the approved method or products requires the written approval of Shire of Wongan-Ballidu prior to works commencing.

When Council undertakes the reinstatement, charges are to be raised on standard Private Works/Plant Hire rate and a further 50% provisional component be added to the charge to compensate for remedial work associated with the reinstatement and Councils exposure to additional liability.

RESPONSIBILITY FOR IMPLEMENTATION

The Chief Executive Officer is responsible for implementation of this policy.

331 | Page Version 15 - May 2025

Electronic version is the controlled version. Printed copies are considered uncontrolled. Before using a printed copy, verify that it is the current version.

10.22 Standpipe Water Charges

Policy Owner	Works Committee
Person Responsible	Chief Executive Officer
Date of Adoption	17 May 2012 Resolution 060512
Date of Last Review	26 October 2022 – Resolution 101022

OBJECTIVE

To provide guidelines as to charges that can be levied for those organisations/persons using water from Council's Standpipes.

POLICY

That charges be raised for all standpipe water consumption as follows:

That Council erect signs on all the Council standpipes on road reserve around the Shire stating:



Shire of Wongan-Ballidu Emergency Fire Standpipe Fees apply for all use.

For enquiries, reporting of damage or quantity taken (for billing) contact the Shire Office on 9761 2500 during normal office hours

The rate of charge per litre be determined by Council annually as part of the budget process and incorporated into the Shire of Wongan-Ballidu Fees and Charges.

RESPONSIBILITY FOR IMPLEMENTATION

The Chief Executive Officer is responsible for implementation of this policy.

332 | Page Version 15 - May 2025

Electronic version is the controlled version. Printed copies are considered uncontrolled. Before using a printed copy, verify that it is the current version.

10.23 Street Lighting

Policy Owner	Works Committee
Person Responsible	Chief Executive Officer
Date of Adoption	December 2011 Resolution 071111
Date of Last Review	26 October 2022 Resolution 101022 Amended

OBJECTIVE

To ensure that adequate lighting is provided for security and general purposes whilst appreciating the economic cost of providing this service.

POLICY

That the streetlights in Fenton Place and Wongan Road be kept on all night while the remaining streetlights in Wongan Hills, Cadoux and Ballidu be turned off at 1.15am.

All other matters relating to street lights in Fenton Place and Wongan Road be managed in accordance with Policy 10.28 Lighting Management Policy

RESPONSIBILITY FOR IMPLEMENTATION

The Chief Executive Officer is responsible for implementation of this policy.

9.4 HEALTH, BUILDING AND PLANNING

9.4.1 SUBDIVISION WAPC APPLICATION NO 200529 - 75 NEWTON ROAD WEST BALLIDU

FILE REFERENCE: A1365

REPORT DATE: 17 November 2025

APPLICANT/PROPONENT: Tuscom Subdivision Consultants

OFFICER DISCLOSURE OF INTEREST: Nil PREVIOUS MEETING REFERENCES: Nil

AUTHOR: Melissa Marcon – Manager of Regulatory Services

ATTACHMENTS: Nil

PURPOSE OF REPORT:


The Western Australian Planning Commission (WAPC) has referred an application for the subdivision of Lot 3213 (75) Newton Road, West Ballidu.

The recommendation is that the WAPC be advised that the Shire of Wongan-Ballidu supports in principle the proposed freehold subdivision.

BACKGROUND:

Lot 3213 (75) Newton Road West Ballidu has an area of 1046.843 ha. The site is bound by Douglas Road to the West, Newton Road to the east and Ballidu-Bindi-Bindi Road to the south. The property has an existing dwelling and nine outbuildings and is zoned 'Rural'.


The proposal is to subdivide the property in to 3 freehold green title lots – a Homestead lot of 29.288 has surrounding the existing dwelling and outbuildings (proposed lot 87). The balance of the property Lot 88 to the west of Newton Road comprises of 899.494 has and Lot 89 to the east of Newton Road of 118.469 has both will remain cropping land.

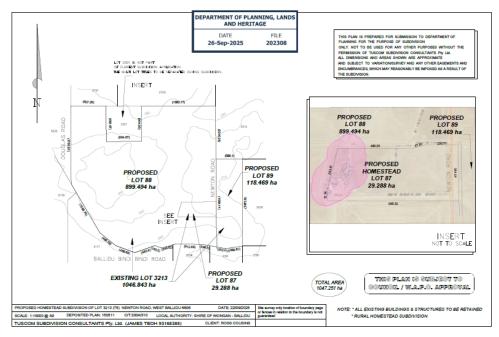

Department of Planning, Lands and Heritage 26/09/2025 supplied by WAPC



Red = Lot 87, Blue = Lot 88, Green = Lot 89 *Google Maps 17/11/2025*

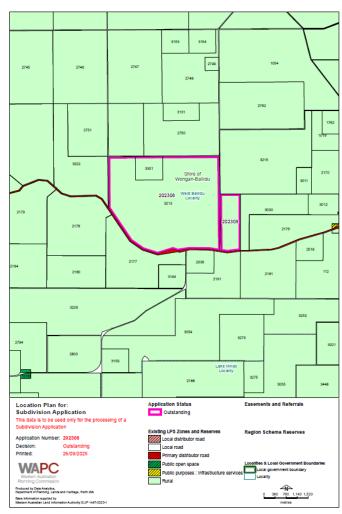

WAPC Location Plan 26/09/2025

COMMENT:

Lot 3213 (75) Newton Road West Ballidu has an area of 1046.843 ha. The proposed subdivision is to divide the parcel into three lots –

- <u>Proposed Lot 87</u> Homestead lot of 29.288 ha surrounding the existing dwelling and outbuildings.
- <u>Proposed Lot 88</u> to the west of Newton Road comprises of 899.494 ha will remain cropping land.
- Proposed Lot 89 to the east of Newton Road of 118.469 ha will remain cropping land.

The Zone Objectives for the development and use of any land classified 'Rural' zone are as follows;

- To provide for the maintenance or enhancement of specific rural character.
- To protect broadacre agricultural activities, such as cropping and grazing and intensive uses such as horticulture as primary uses, with other rural pursuits and rural industries as secondary uses in circumstances when they demonstrate capability with the primary use.
- To maintain and enhance the environmental qualities of the landscape, vegetation, soils and water bodies, to protect sensitive areas especially the natural valley and watercourse systems from damage.
- To provide for the operation and development of existing, future and potential rural land uses by limiting the introduction of sensitive land uses in the Rural zone.
- To provide for a range of non-rural land uses where they have demonstrated benefit and are compatible with surrounding rural uses.
- To support small scale, low impact, short-term tourist accommodation in rural locations.
- To support mining activities where an environmental management plan has been prepared and the project is acceptable to the local government, EPA and the Department responsible for mining.
- To preclude the disposal of used tyres or any other material that may be detrimental to the quality of the land.

POLICY REQUIREMENTS:

Development Control Policy 3.4 – Subdivision of Rural Land State Planning Policy 2.5 – Rural Planning State Planning Policy 3.7 – Planning in Bushfire Prone Areas

LEGISLATIVE REQUIREMENTS:

Shire of Wongan-Ballidu Town Planning Scheme 5 Planning and Development Act 2005

STRATEGIC IMPLICATIONS:

There are no known strategic implications associated with this item.

SUSTAINABILITY IMPLICATIONS:

Environment

There are no known environmental implications associated with this item.

Economic

There are no known economic implications associated with this proposal.

Social

There are no known economic implications associated with this proposal.

FINANCIAL IMPLICATIONS:

There are no financial implications associated with this item.

VOTING REQUIREMENTS: Simple Majority

ABSOLUTE MAJORITY REQUIRED: No

OFFICER RECOMMENDATION:

That Council SUPPORT the proposed subdivision and direct the Chief Executive Officer to advise the Western Australian Planning Commission that there is no objection to the proposal for the freehold subdivision of Lot 3213 (75) Newton Road West Ballidu into three freehold green title lots 87, 88 and 89 as per the Application No: 202308.

9.4.2 SUBDIVISION WAPC APPLICATION NO 202377 - LOT 434 KONDUT WEST ROAD, KONDUT

FILE REFERENCE: A276

REPORT DATE: 17 November 2025 **APPLICANT/PROPONENT:** JBA SURVEYS

OFFICER DISCLOSURE OF INTEREST: Nil **PREVIOUS MEETING REFERENCES:** Nil

AUTHOR: Melissa Marcon – Manager of Regulatory Services

ATTACHMENTS: Ni

PURPOSE OF REPORT:


The Western Australian Planning Commission (WAPC) has referred an application for the subdivision of Lot 434 Kondut West Road, Kondut.


The recommendation is that the WAPC be advised that the Shire of Wongan-Ballidu supports in principle the proposed freehold subdivision.

BACKGROUND:

Lot 434 Kondut West Road, Kondut has an area of 267.8 ha. The site is on the Kondut West Road, Kondut. The property has two dwellings and three outbuildings and is zoned 'Rural'.

The proposal is to subdivide the property into 2 green title lots – a lot of 13.56 hectares surrounding the existing farmhouse (Lot 800) and a balance Lot of 254.24 hectares to remain as cropping land with sheds, silos and workers accommodation (Lot 801).

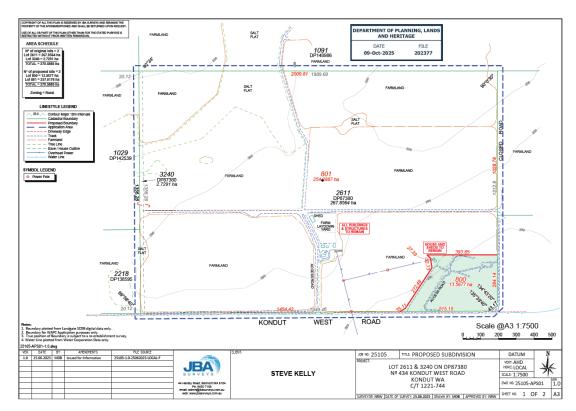


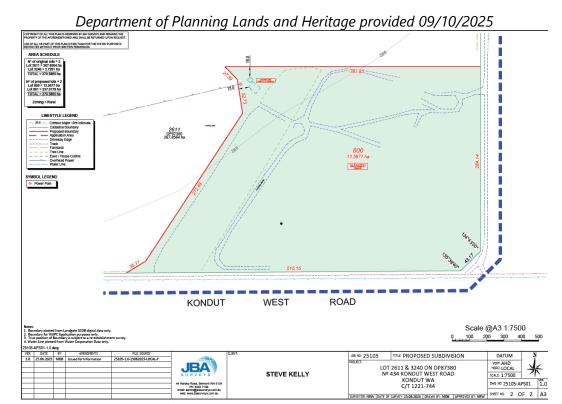

Department of Planning Lands and Heritage provided 09/10/2025



Google Maps 17/11/2025 Red = Lot 801, Blue = Lot 800

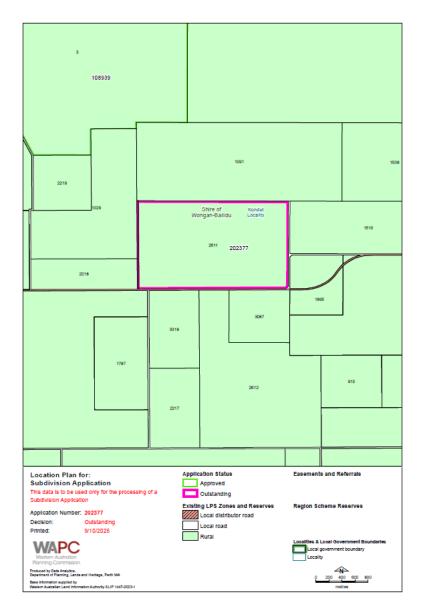

WAPC Location Plan 09/10/2025

COMMENT:

Lot 434 Kondut West Road, Kondut has an area of 267.8 hectares. The proposed subdivision is to divide the parcel into two lots –

- <u>Proposed Lot 800</u> will encompass the workers accommodation and tree planting area in the south eastern corner of the property. This portion of land cannot be used for farming purposes.
- Proposed Lot 801 will continue to be used for cropping purposes.

The Zone Objectives for the development and use of any land classified 'Rural' zone are as follows:

- To provide for the maintenance or enhancement of specific rural character.
- To protect broadacre agricultural activities, such as cropping and grazing and intensive uses such as horticulture as primary uses, with other rural pursuits and rural industries as secondary uses in circumstances when they demonstrate capability with the primary use.

- To maintain and enhance the environmental qualities of the landscape, vegetation, soils and water bodies, to protect sensitive areas especially the natural valley and watercourse systems from damage.
- To provide for the operation and development of existing, future and potential rural land uses by limiting the introduction of sensitive land uses in the Rural zone.
- To provide for a range of non-rural land uses where they have demonstrated benefit and are compatible with surrounding rural uses.
- To support small scale, low impact, short-term tourist accommodation in rural locations.
- To support mining activities where an environmental management plan has been prepared and the project is acceptable to the local government, EPA and the Department responsible for mining.
- To preclude the disposal of used tyres or any other material that may be detrimental to the quality of the land.

POLICY REQUIREMENTS:

Development Control Policy 3.4 – Subdivision of Rural Land State Planning Policy 2.5 – Rural Planning State Planning Policy 3.7 – Planning in Bushfire Prone Areas

LEGISLATIVE REQUIREMENTS:

Shire of Wongan-Ballidu Town Planning Scheme 5 Planning and Development Act 2005

STRATEGIC IMPLICATIONS:

There are no known strategic implications associated with this item.

SUSTAINABILITY IMPLICATIONS:

Environment

There are no known environmental implications associated with this item.

Economic

There are no known economic implications associated with this proposal.

Social

There are no known economic implications associated with this proposal.

FINANCIAL IMPLICATIONS:

There are no financial implications associated with this item.

VOTING REQUIREMENTS: Simple Majority

ABSOLUTE MAJORITY REQUIRED: No

OFFICER RECOMMENDATION:

That Council SUPPORT the proposed subdivision and direct the Chief Executive Officer to advise the Western Australian Planning Commission that there is no objection to the proposal for the freehold subdivision of Lot 434 Kondut West Road, Kondut into two freehold green title Lots 800 and 801, as per the Application No: 202377.

9.4.3 APPLICATION FOR DEVELOPMENT APPROVAL – PROPOSAL FOR FIXED RAIL OUT-LOADING FACILITY AND ASSOCIATED RAIL SIDING EXTENSION.

REPORT DATE: 18 November 2025

APPLICANT/PROPONENT: CBH Group

OFFICER DISCLOSURE OF INTEREST: Nil

PREVIOUS MEETING REFERENCES: 22 October 2025 - Ordinary Council Meeting

(Stage 1 early works determination)

AUTHOR: TBB Planning – Lex Barnett and Melanie Cox

Melissa Marcon – Manager of Regulatory Services

ATTACHMENTS: 9.4.3.1 Updated Site Plans (18/11/2025)

9.4.3.2 Updated Development Plans (18/11/2025)

PURPOSE OF REPORT:

To seek Council's consideration and determination of an Application for Development Approval for the proposed fixed rail out-loading facility with associated infrastructure and rail siding extension at *Lot 127 on Deposited Plan 428813* and the adjoining western land within the rail corridor (Landgate ID # 30263700 and 3111247) [**subject site**], situated within the locality of East Ballidu.

BACKGROUND:

Background Context to Proposal

CBH Group proposes to upgrade its Ballidu grain handling and receival site with construction of a fixed rail out-loading facility, supported by associated infrastructure and a new section of rail siding that interfaces with the existing main rail line. The proposal forms part of the WA Agricultural Supply Chain Improvements (**ASCI**) funding program.

The current Ballidu grain handling and receival site has existing rail out-loading facilities, but these have been operating at capacity for a number of years, resulting in delays and inefficiencies along the main rail line. The new facility will reduce the amount of grain out-loading that is currently conducted via road.

It is noted that this application only proposes the fixed rail out-loading facility as an upgrade/expansion to the existing rail facility further north on the subject site, rather than to facilitate a new development on a new site. The new facility will load up to 52 wagons in approximately 4 hours, reducing the out-loading time from 10 hours to 4 hours when compared to the current rail loading infrastructure to the north.

This application relates to Stage 2 works (main facility) for the overall development. The Stage 1 early works component (power line infrastructure relocation and a temporary construction access track) was the subject of a previous determination by the Shire. It is understood from the previous application that the temporary track for vehicle access will be retained for the duration of the rail outloading facility construction to maintain separation between construction and grain operations traffic, and that the power line relocation works are scheduled for November to December 2025.

Details of Proposed Development

The development application proposes a fixed rail out-loading facility with associated infrastructure and rail siding extension, which will provide the necessary infrastructure to support train out-loading, increased capacity of grain silos and associated conveyor systems.

The proposed development comprises the following particulars:

- Fixed rail out-loading facility with:
 - Two (2) grain silos (1.75kt capacity each).
 - Elevator tower (with bucket elevator, concrete basement and V-pit)...
- Air compressor shed.
- Switch/control room building.
- Modifications to existing open bulkheads.
- Rail siding within Lot 127 (approximately 850 metres)
- New rail siding extension in the rail corridor, with turnout points connecting to the existing main rail line.
- New internal sealed access road (asphalt) to provide connection to the northern existing facility and exit to Ballidu South East Road (no upgrades proposed to existing external crossovers).
- Clearing of 2.2 hectares of remnant (native) vegetation.
- Associated drainage works, including two new drainage basins, located within the northern and southern portions of Lot 127 that will replace the existing basin (to be removed).

The application does not propose any changes to the existing operating hours and it is anticipated that there will be no increase in the number of staff currently operating the facility, with 2-3 facility operators required at all times.

Public Advertising and Comment

The proposed development has not been publicly advertised, in accordance with Clause 64(1) and (2) of the Deemed Provisions. The proposal does not meet the definition of a complex application and the variations proposed to the requirements of the Scheme are of a minor nature.

COMMENT:

Public Works and Requirement for Development Approval

The applicant has contended that the part of the works located within the rail corridor, which is under the control of the Public Transport Authority, are exempt from requiring Development Approval under section 6 of the Planning and Development Act 2005 (P&D Act).

However, it is considered that the proposed rail siding works within the rail corridor are not 'public works' for the purposes of the P&D Act and therefore, cannot rely on the s.6 public works exemption.

Section 6 in the P&D Act only grants exemption to the Crown, the Governor, a public authority, or a local government (the 's.6 bodies') to undertake a public work, subject to consultation and due regard to properly and orderly planning and amenity under s.6(2) and (3).

It does not extend to a private proponent unless the private entity genuinely falls within the P&D Act's definition (s. 4) of 'public authority' (for example: administers or carries on a public utility or social service under written law for the benefit of the State; or delivering a public work as part of a joint venture, private-public sector partnership with a government department, or under a contract with a public authority).

Whilst it is understood that CBH leases the land from the Public Transport Authority (**PTA**), no information has been provided that suggests CBH is specifically carrying out these works for a purpose that meets the definition of 'public authority'.

Further, it is described in the applicant's report that the rail siding will be owned by State Government and managed and maintained by Arc Infrastructure, and that the proposal forms part of the ASCI funding program by the Government, but no evidence or supporting information has been provided by the applicant to confirm these aspects.

The exclusion of the s.6 public works exemption does not affect the application or prejudice the proposal, as the necessary landowner consent from the PTA to lodge the development application has been provided, and as such, the works in question are considered to be included in the application area, and can therefore be granted development approval as part of the overall application.

<u>Zoning</u>

Under *Local Planning Scheme No. 5* (**LPS5**), the majority of Lot 127 is zoned 'Rural' with the northern portion reserved 'Public Open Space' and 'Railways' and the linear western edge of Lot 127 (parallel to the adjacent rail line) is reserved 'Local Road'. The land within the rail corridor (Landgate ID # 30263700 and 3111247) is reserved 'Railways' under LPS5.

An assessment of the proposal against the objectives of the Railways reserve, Public Open Space reserve and Rural zone is provided in **Table 1** below.

Table 1 – Zone/Reserve Objectives

Objectives	Assessment				
Railways Reserve					
To set aside land required for passenger rail and rail freight services.	The proposed works within the Railways Reserve consist of rail siding with turnout points connecting to the existing main rail line, which will be utilised for rail freight transportation of grain. Complies.				

Public Open Space Reserve

To set aside areas for public open space, particularly those established under the Planning and Development Act 2005 s.152.

To provide for a range of active and passive recreation uses such as recreation buildings and courts and associated car parking and drainage.

The only works within the Public Open Space (POS) reserve comprise a short length of the internal sealed access road at the interface with Ballidu South East Road. The encroachment is minor and located on an area only occupied by vegetation, and not an active POS area.

No structures, fencing or earthworks are proposed that would alienate, fragment or materially diminish the availability, functionality or future development of the POS for recreation or drainage purposes.

The proposed access leg is ancillary and compatible with objectives because it:

- Does not introduce a non-recreation building or exclusive non-recreation use activity within the POS;
- Does not impede public access or continuity of the reserve (clear width and sightlines retained);
- Does not remove valued conservation vegetation or reduce any designated areas for active recreation, playing, informal recreation or drainage function; and
- Is reversible/relocatable in the event a future POS design requires reconfiguration at subdivision or ceding stage.

Complies.

Rural Zone

To provide for the maintenance or enhancement of specific rural character.

The proposed development will simply support the existing operations of the established rural use on the subject site. As such, there are no anticipated impacts on the rural character of the site and immediate surrounding area.

Complies.

To protect broad acre agricultural activities such as cropping and grazing and intensive uses such as horticulture as primary uses, with other rural pursuits and rural industries as secondary uses in circumstances where they demonstrate compatibility with the primary use.

The proposal is directly associated with CBH Group's grain receival and handling operations, which form part of the broader agricultural activity of the subject site. The proposed development will support and facilitate the continuation of grain handling and out-loading, ensuring compatibility with the primary rural use of the land.

Complies.

To maintain and enhance the environmental qualities of the landscape, vegetation, soils

The proposed development will be located on land that has already been cleared for agricultural and farming

and water bodies, to protect sensitive areas especially the natural valley and	purposes.
watercourse systems from damage.	Complies.
To provide for the operation and development of existing, future and potential rural land uses by limiting the introduction of sensitive land uses in the Rural zone.	Not applicable – no sensitive land uses (i.e. residential) proposed.
To provide for a range of non-rural land uses where they have demonstrated benefit and are compatible with surrounding rural uses.	Not applicable – the proposed uses are incidental to the existing land use on the site and are not considered 'non-rural' land uses.
To support small scale, low impact, short-term tourist accommodation in rural locations.	Not applicable – no tourist accommodation proposed.
To support mining activities where an environmental management plan has been prepared and the project is acceptable to the local government, EPA and the Department responsible for mining.	Not applicable – no mining activities proposed.
To preclude the disposal of used tyres or any other material that may be detrimental to the quality of the land.	The activities associated with the proposal do not directly involve the disposal of used tyres or any other potentially contaminating material. Construction activities will be managed in accordance with standard construction management and environmental practices to avoid any impacts on land quality.
	Complies.

As demonstrated above, the proposed development is consistent with the objectives of the Railways reserve, Public Open Space reserve and Rural zone.

Land Use Classification and Permissibility

The land use definitions under LPS5 refer to Part 6 of Schedule 1 of the model provisions for local planning schemes in the *Planning and Development (Local Planning Schemes) Regulations 2015.*

The proposed development is most appropriately classified as 'Industrial – Primary Production' under LPS5. As defined under the *Planning and Development (Local Planning Schemes) Regulations 2015*, 'Industrial – Primary Production' means premises used:

- a. to carry out a primary production business as that term is defined in the Income Tax Assessment Act 1997 (Commonwealth) section 995-1; or
- b. for a workshop servicing plant or equipment used in primary production businesses.

Under the *Income Tax Assessment Act 1997 (Commonwealth)*, 'primary production business' is defined as:

you carry on a primary production business if you carry on a business of:

- (a) cultivating or propagating plants, fungi or their products or parts (including seeds, spores, bulbs and similar things), in any physical environment; or
- (b) [...]

The fixed rail out-loading facility is an integral stage of CBH's grain receival and storage operation (receival, storage and dispatch) and is purpose-built exclusively for the handling of grain produced on the subject site and by growers in the locality.

The proposal is not a general intermodal freight terminal or manufacturing use; it does not introduce third-party logistics unrelated to agriculture;

While the proposed use, in itself, does not entail any cultivation or propagation as required under the *Income Tax Assessment Act*, it has infrastructure and equipment specifically purpose-built for handling of cultivated product, and has a direct, functional nexus to agricultural production on the subject site and surrounds. As demonstrated, the proposed development is also consistent with the approved use of the subject site.

As per the Zoning Table in LPS5 (Clause 3.2), 'Industrial – Primary Production' is a 'P' (permitted) use within the Rural zone, meaning the use is permitted if it complies with all relevant development standards and requirements of LPS5.

Development Requirements

Clause 4.8 in LPS5 sets out the 'Additional Site and Development Requirements' which includes the minimum boundary setback requirements that are applicable to the Rural zone.

Table 2 below provides an assessment of the setbacks proposed for the new facility.

Table 2 – Setbacks

Rural Zone	Front (North)	Rear (South)	Sides (East & West)
Required Minimum Boundary Setbacks	35m	15m	15m
Proposed Setbacks	Complies	Complies	East: Complies West: 0m proposed for rail siding and 9.6m (approximate) proposed for drainage basin edge

As shown above, the proposed development complies with the minimum setback requirements with the exception to the western side setback.

Clause 4.10.2 provides discretion for the Shire to approve an Application for Development Approval that does not comply with additional site and development requirements (including minimum boundary setbacks).

The variation is considered acceptable for the following reasons:

- Functional necessity The out-loading facility and rail siding is required to be sited in close proximity to the rail corridor to facilitate grain loading directly onto the rail wagons, and it avoids additional land take elsewhere.
- No built form or bulk at the boundary The western '0m' setback relates only to the linear rail siding formation at the interface with the rail corridor reserve; no buildings or structures are proposed on the boundary.
- Context of adjoining land The western boundary abuts Railways reserve and existing rail line (not a sensitive receptor). The interface is between compatible uses, not between rural industry and dwellings or a streetscape.
- Amenity and character The visual outcome is consistent with the established operations and siting of infrastructure on the CBH Ballidu site. Noise, dust and traffic considerations have been addressed through the submitted assessments and management measures, and are expected to remain compliant. No adverse effects on the rural character, amenity or ongoing activities of the subject site or adjoining land are anticipated.

Given these considerations, the western setback variation is acceptable and discretion under Clause 4.10.2 is warranted.

Noting the new internal sealed access road (asphalt) will provide connection to the northern existing facility and exit to Ballidu South East Road, there will be no permanent buildings or structures within the northern setback area and no encroachments into undisturbed areas of land within the northern setback area.

State Planning Policy 2.5 - Rural Planning

State Planning Policy 2.5 – Rural Planning (**SPP2.5**) applies to rural land and rural land uses including land zoned for rural or agricultural purposes in a region or local planning scheme and land that may be impacted by rural land uses, as per Clause 3.1 in the policy.

Clause 4.8.8 (b) in LPS5 also requires development in the Rural zone to comply with the relevant provisions in SPP2.5, which has been demonstrated.

As the subject site is zoned Rural under LPS5, the provisions of SPP2.5 apply. SPP2.5 seeks to protect and preserve Western Australia's rural land assets and includes policy measures aimed at protecting rural land while encouraging diversity of compatible rural land uses.

The operation of the new rail out-loading facility simply supports the existing operations and development of the established rural use and agricultural activities on the subject site. The proposed development seeks to enhance, rather than diminish, the existing agricultural activities within the zone, and therefore, is compliant with the intent and relevant provisions of SPP2.5.

State Planning Policy 3.7 – Planning in Bushfire Prone Areas

The Department of Fire and Emergency Services (**DFES**) bushfire mapping identifies that part of the subject site is located within a 'Bushfire Prone Area' and the site is subject to the provisions of *State*

Planning Policy 3.7 – Planning in Bushfire Prone Areas (**SPP3.7**). Under Clause 4 in SPP3.7, the application of the policy is only triggered for development applications where there is a construction of a habitable building. The proposal includes a switch/control room building and air compressor shed, which is a permanent building/structure that fits within the prescribed definition of a habitable building under SPP3.7.

Accordingly, a Bushfire Management Plan has been prepared by Green Start Consulting (BPAD-accredited) that demonstrates compliance with SPP3.7 and the associated *Guidelines for Planning in Bushfire Prone Areas*.

Post-development, vegetation will be managed to a maintained Asset Protection Zone (APZ) contained wholly within Lot 127 and all future development is to be surrounded by an APZ of 15m to Scrub and 8m to Grassland, which limits exposure to BAL-29 or lower for all plant and structures/buildings associated with the out-loading facility.

The BMP ensures the development addresses the applicable Bushfire Protection Criteria from the Guidelines, such as vehicle access, water supply and the siting and design of the development.

The BMP assigns implementation responsibilities to CBH, which include: establish the APZ prior to operation and maintain it for the life of the development; keep firebreaks and verges in accordance with the Shire's Firebreak Notice; and review the BMP if site conditions or operations materially change.

On this basis, the bushfire risk is considered acceptable and not an impediment to approval, subject to continuing APZ maintenance and compliance with the BMP.

Traffic

The proposed development has been subject to a detailed transport analysis in the form of a Transport Impact Statement (**TIS**) prepared by Shawmac in accordance with the Western Australian Planning Commission *Transport Impact Assessment Guidelines*. The TIS is the appropriate level of reporting where the expected traffic generation is between 10 to 100 vehicle trips in the development's peak hour and it assesses the impacts on the surrounding road network arising from the development's proposed traffic, access and parking arrangements.

The TIS confirms the new rail out-loading facility will reduce year-round heavy-vehicle movements by eliminating truck out-loading outside the harvest period (an estimated overall 3,135 truck trips per year) with no change to in-bound harvest-period deliveries.

Site access will remain via the existing Federation Street entry, with all egress consolidated to Ballidu South East Road. No upgrades or modifications are proposed to the existing crossovers to Federation Street and Ballidu South East Road.

Once the internal sealed access road has been completed, the existing eastern driveway entry/exit will be decommissioned (located on the eastern boundary of Lot 127). The consolidated exit via the new internal access road the provides adequate stacking distance to the rail crossing and accommodates swept paths for vehicles up to the RAV 4 classification.

On this basis, the proposal will improve not only the internal movement within the site, but the efficiency and road safety of the local and wider surrounding road network.

Acoustic

An Acoustic Report has been undertaken for the proposed development, prepared by SLR Consulting, which addresses the *Environmental Protection (Noise) Regulations 1997* (**Noise Regulations**) and *State Planning Policy 5.4 Road and Rail Noise* (**SPP5.4**). The report assesses potential noise sources from the proposed development including:

- Noise associated with fixed plant and machinery and road vehicle (truck) movements within the site, which is administered under the Noise Regulations.
- Airborne noise from rail freight operations (including siding loading and mainline train pass-by) within the site, which is administered under SPP5.4.

The report assesses the above potential noise sources from the proposed development and their predicted noise impacts on the nearest noise sensitive premises, noting the closest residential property is located approximately 1.2 kilometres north of the proposed development.

The assessments undertaken demonstrate that the noise emitted from the proposal will comply with the assigned levels at all times determined in accordance with the Noise Regulations and SPP5.4, and will not impact the nearest noise sensitive premises.

The Acoustic Report notes that the proposed upgrades at Ballidu will significantly reduce noise and vibration impacts to Ballidu residents as the new facility is being located further away south from the townsite. The modelling also shows a net improvement in noise emissions in the surrounding area due to shorter loading durations and the shift of out-loading from road to rail, as result of the 4 hour reduction in loading times on site.

Aboriginal Cultural Heritage

The proposal has been supported by an Aboriginal Archaeological and Heritage Survey prepared by Archae-Aus heritage consultants, in consultation with South West Land and Sea Council (**SWALSC**) nominated Yued Traditional Owners representatives. The survey findings confirmed no new Aboriginal heritage sites (archaeological or ethnographic) within the survey area, which has already undergone various ground disturbing works in the preceding decades. The fieldwork was conducted on 8 November 2022 and the Yued Traditional Owners participated in all aspects of the archaeological survey and site recording.

The Yued representatives provided unanimous support for the project in the survey area, subject to conditions. The survey report recommends:

- Avoiding the 'Ballidu War Memorial' and 'Ballidu Railway Precinct' Local Heritage Survey places (or consult the Shire if avoidance is not practical);
- Two Yued monitors (male and female per day) be present for all ground-disturbing works in previously undisturbed areas;

- An archaeologist on site for all ground disturbance works; and
- If the area surrounding the Allo Casuarina Tree is proposed to be used by CBH in future works, then further consultation with Yued Traditional Owners is required.

The survey demonstrates a coordinated approach to protect Aboriginal Cultural Heritage has been appropriately undertaken and concludes that the proposed development will not impact any identified sites of significance. It is understood that CBH are aware of their responsibilities under the *Aboriginal Heritage Act 1972* and they will follow the correct protocol if any significant archaeological materials are uncovered during works.

Environmental

CBH's Environmental Memorandum confirms the project requires up to 2.20 ha of native vegetation clearing within a 15.33 hectare development envelope, with vegetation conditions ranging from 'Very Good' to 'Degraded'.

No areas of the federally listed Eucalypt Woodlands of the WA Wheatbelt Threatened Ecological Community (TEC) were identified in the development envelope and no threatened flora were recorded within the disturbance footprint for clearing.

Potential Carnaby's Black-cockatoo foraging habitat totals an area of 12.39 ha on site and of this, 1.78 hectares (with a foraging score of 4) falls within the proposed disturbance footprint, with the remaining 10.61 hectares retained in the revegetation area.

On this basis, the memorandum concludes the clearing will have an insignificant impact on Carnaby's Black-cockatoo foraging habitat and other priority flora species or TEC.

As a separate matter to this application and the previous determination, the Shire was notified that the Department of Water and Environmental Regulation (**DWER**) has received an application under section 51E of the *Environmental Protection Act 1986* from CBH Group proposing to clear 2.2 hectares of native vegetation within the adjoining railway corridor and a portion of Lot 127 for the purpose of railway construction or maintenance. This is required for the fixed rail out-loading facility and new rail siding, and demonstrates the proponent is undertaking the appropriate environmental approval pathways to construct the facility.

Drainage

The proposed development's associated drainage works includes two new drainage basins, located within the northern and southern portions of Lot 127 that will replace the existing basin (to be removed). The Drainage Design Report prepared by Arup confirms stormwater can be managed on site with no increase in peak flows from the development, and the new basins provide capacity for the siding, out-loading facility and internal access road. The strategy conveys onsite stormwater and upstream runoff via a pit-and-pipe network to the two new basins located in the northern and southern parts of Lot 127, replacing the existing basin.

Conclusion

Having considered all of the factors and planning framework associated with the application, it is considered that the application can be supported for the following reasons:

- 1. The proposed development is consistent to the approved land use 'Industrial Primary Production' and remains consistent with the land use definition. Therefore, the proposed development is capable of approval in accordance with the approved use.
- 2. The proposed development is consistent with the objectives of the Rural zone, Railways reserve and POS reserve under LPS5.
- 3. The proposal complies with the required minimum lot boundary setbacks set out in LPS5 with exception to the western side setback, which is considered acceptable for the reasons detailed above.
- 4. The proposed development is consistent with the intent and provisions of SPP2.5 and SPP3.7.
- 5. Amenity and environmental matters are addressed comprehensively through the submitted technical assessments and management plans.

POLICY REQUIREMENTS:

There are no known policy requirements related to this item.

LEGISLATIVE REQUIREMENTS:

Planning and Development Act 2005 Planning and Development (Local Planning Schemes) Regulations 2015 Shire of Wongan Ballidu Local Planning Scheme No. 5 Public Works Act 1902

There are no other known legislative requirements related to this item.

STRATEGIC IMPLICATIONS:

There are no known strategic implications related to this item.

SUSTAINABILITY IMPLICATIONS:

Environment

There are no known environmental implications associated with this application. Environmental considerations have been discussed in the above sections.

Economic

The proposal will serve to facilitate a future rail out-loading facility that will provide for the more efficient transportation of agricultural produce from the district, which would be considered to provide an economic benefit to the district.

Social

There are no known social implications associated with this policy.

FINANCIAL IMPLICATIONS:

There are Planning Consultant fees associated with this proposal and this cost will be incurred by Council.

VOTING REQUIREMENTS: Simple Majority **ABSOLUTE MAJORITY REQUIRED:** No

OFFICER RECOMMENDATION:


That Council **APPROVE** the Application for Development Approval for the proposed fixed rail outloading facility with associated infrastructure and rail siding extension at *Lot 127 on Deposited Plan 428813* and the adjoining western land within the rail corridor (Landgate ID # 30263700 and 3111247), subject to the following conditions:


- 1. Development shall be carried out only in accordance with the details of the application as approved herein and any approved plan.
- 2. The development (construction and ongoing operation) must be carried out in accordance with the submitted Dust Management Plan Ballidu Grain Storage prepared by CBH Group (Version 1 dated 13/02/2024 and any amended versions) to the satisfaction of the Shire of Wongan-Ballidu.
- 3. The development must be carried out in accordance with the submitted Drainage Design Report prepared by CBH Group and Arup Australia Pty Ltd (100% Rail and Civil Design Report dated 14 April 2025). All drainage and stormwater infrastructure is to be constructed prior to operation and thereafter maintained for the life of the development to the satisfaction of the Shire of Wongan-Ballidu.
- 4. The proponent must implement all of the recommendations contained in the Bushfire Management Plan prepared by Green Start Consulting (Version 2 dated 2 August 2025 and any amended versions) and approved by the Shire of Wongan-Ballidu for the duration of the development.
- 5. The development and subsequent operational activities are to be implemented and thereafter maintained in accordance with the Acoustic Report prepared by SLR Consulting (Version 1.2 dated 27 August 2025), to the satisfaction of the Shire of Wongan-Ballidu.
- 6. Prior to lodging an application for a building permit, the proponent must submit and have approved by the Shire of Wongan-Ballidu and thereafter implement to the satisfaction of the Shire of Wongan-Ballidu, a Construction Management Plan addressing the following matters:
 - a) How materials and equipment will be delivered and removed from the site;
 - b) How materials and equipment will be stored on the site;


- c) Parking arrangements for contractors;
- d) Construction waste disposal strategy and location of waste disposal bins;
- e) Details of cranes, large trucks or similar equipment which may block public thoroughfares during construction;
- f) How risks of wind and/or water borne erosion and sedimentation will be minimised during and after the works; and
- g) Other matters likely to impact on the surrounding properties.
- 7. Under Regulation 13 in the *Environmental Protection (Noise) Regulations 1997*, no construction work is to be permitted to be carried out:
 - a) Before 7:00am or after 7:00pm, Monday to Saturday (inclusive); or
 - b) On a Sunday or on a public holiday.
 - Construction works outside these hours may only occur where a Noise Management Plan has been approved by Chief Executive Officer of the Shire of Wongan-Ballidu under r. 13(3), and the work is undertaken in accordance with that approval and required notifications to occupiers of affected premises.
- 8. Prior to any ground-disturbing works in previously undisturbed areas (including vegetation clearing and topsoil removal), the proponent must engage with the Yued Traditional Owners and implement the recommendations in the Aboriginal Archaeological and Heritage Survey prepared by Archae-Aus heritage consultants (Version Final 1.0 dated 19/12/2022).

Advice Notes:

- A. All construction activities shall be undertaken in a manner that ensures no disposal of waste or any other materials that may be detrimental to the environmental quality of the land.
- B. This is a Development Approval only and is issued under *Local Planning Scheme No. 5*. It is the proponent's responsibility to comply with all other applicable legislation and obtain all the required approvals, licenses and permits prior to commencement of the development.

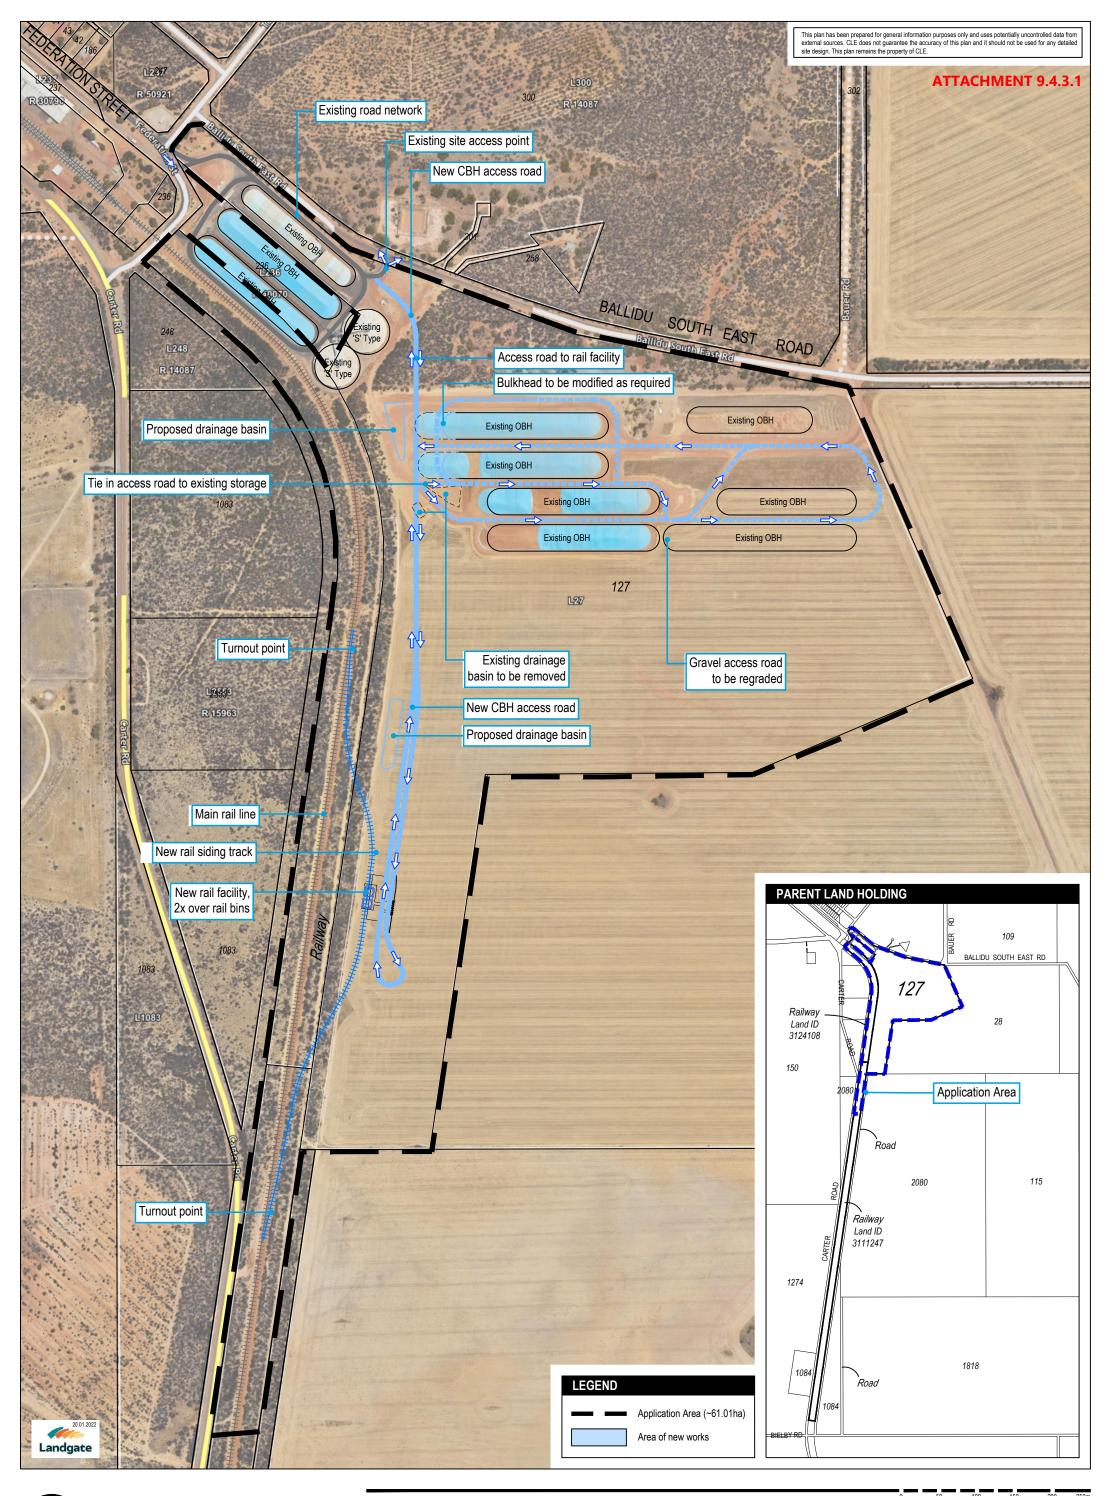

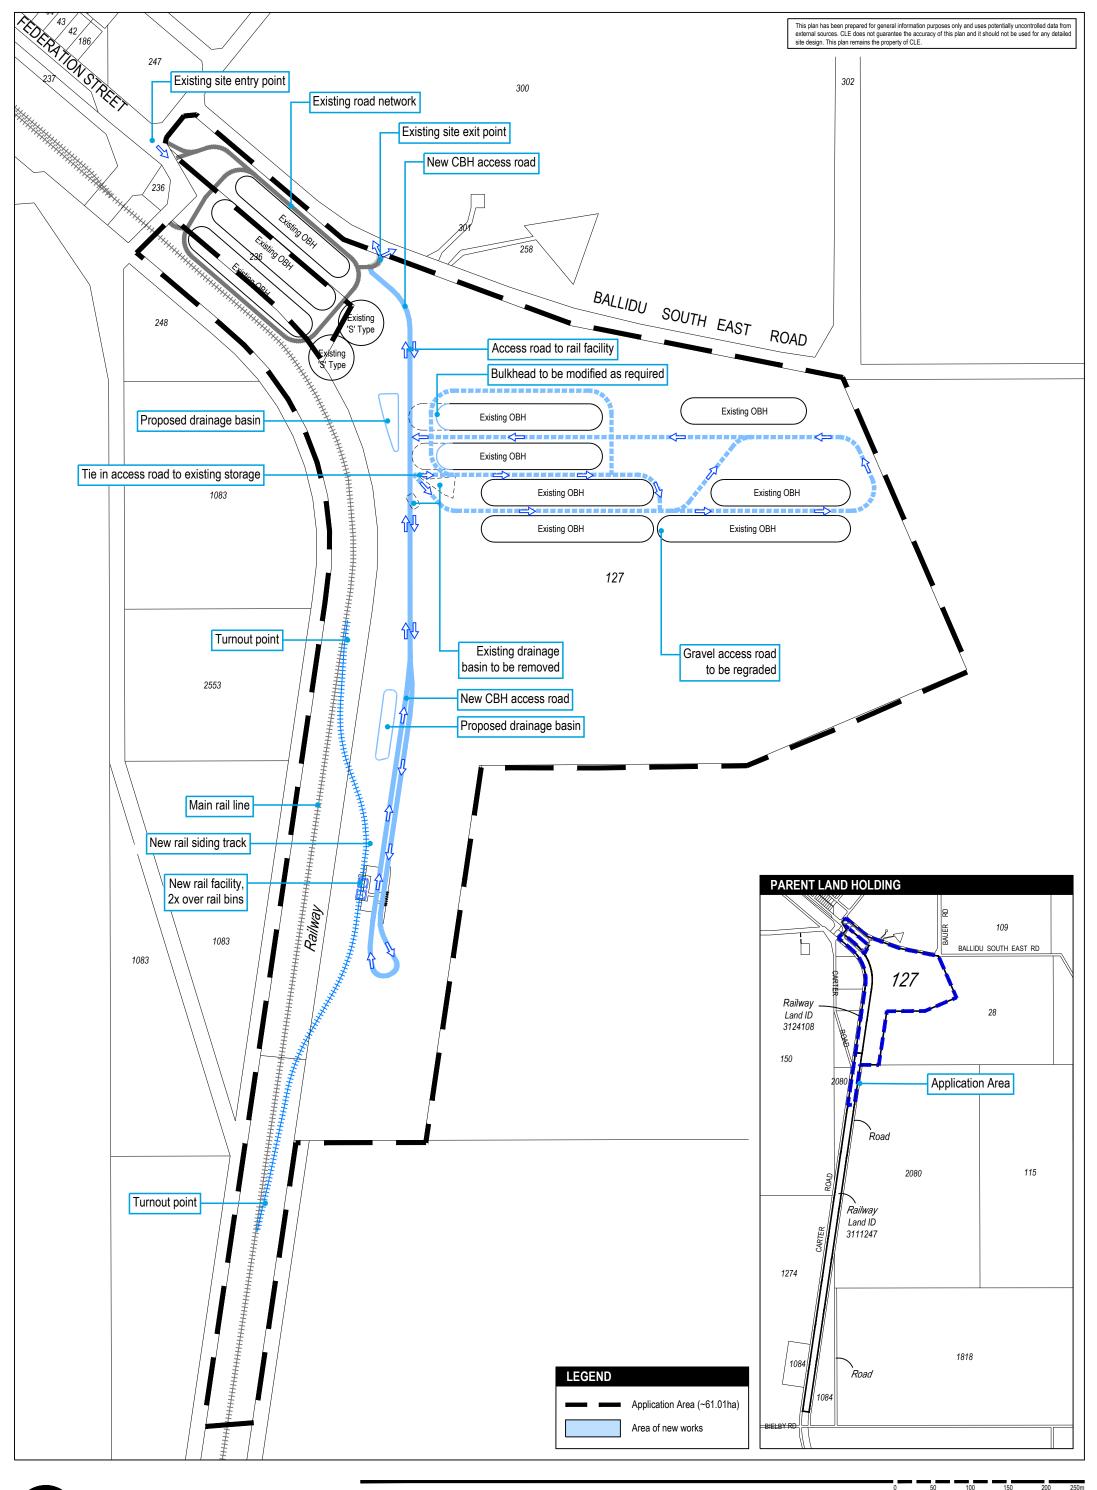

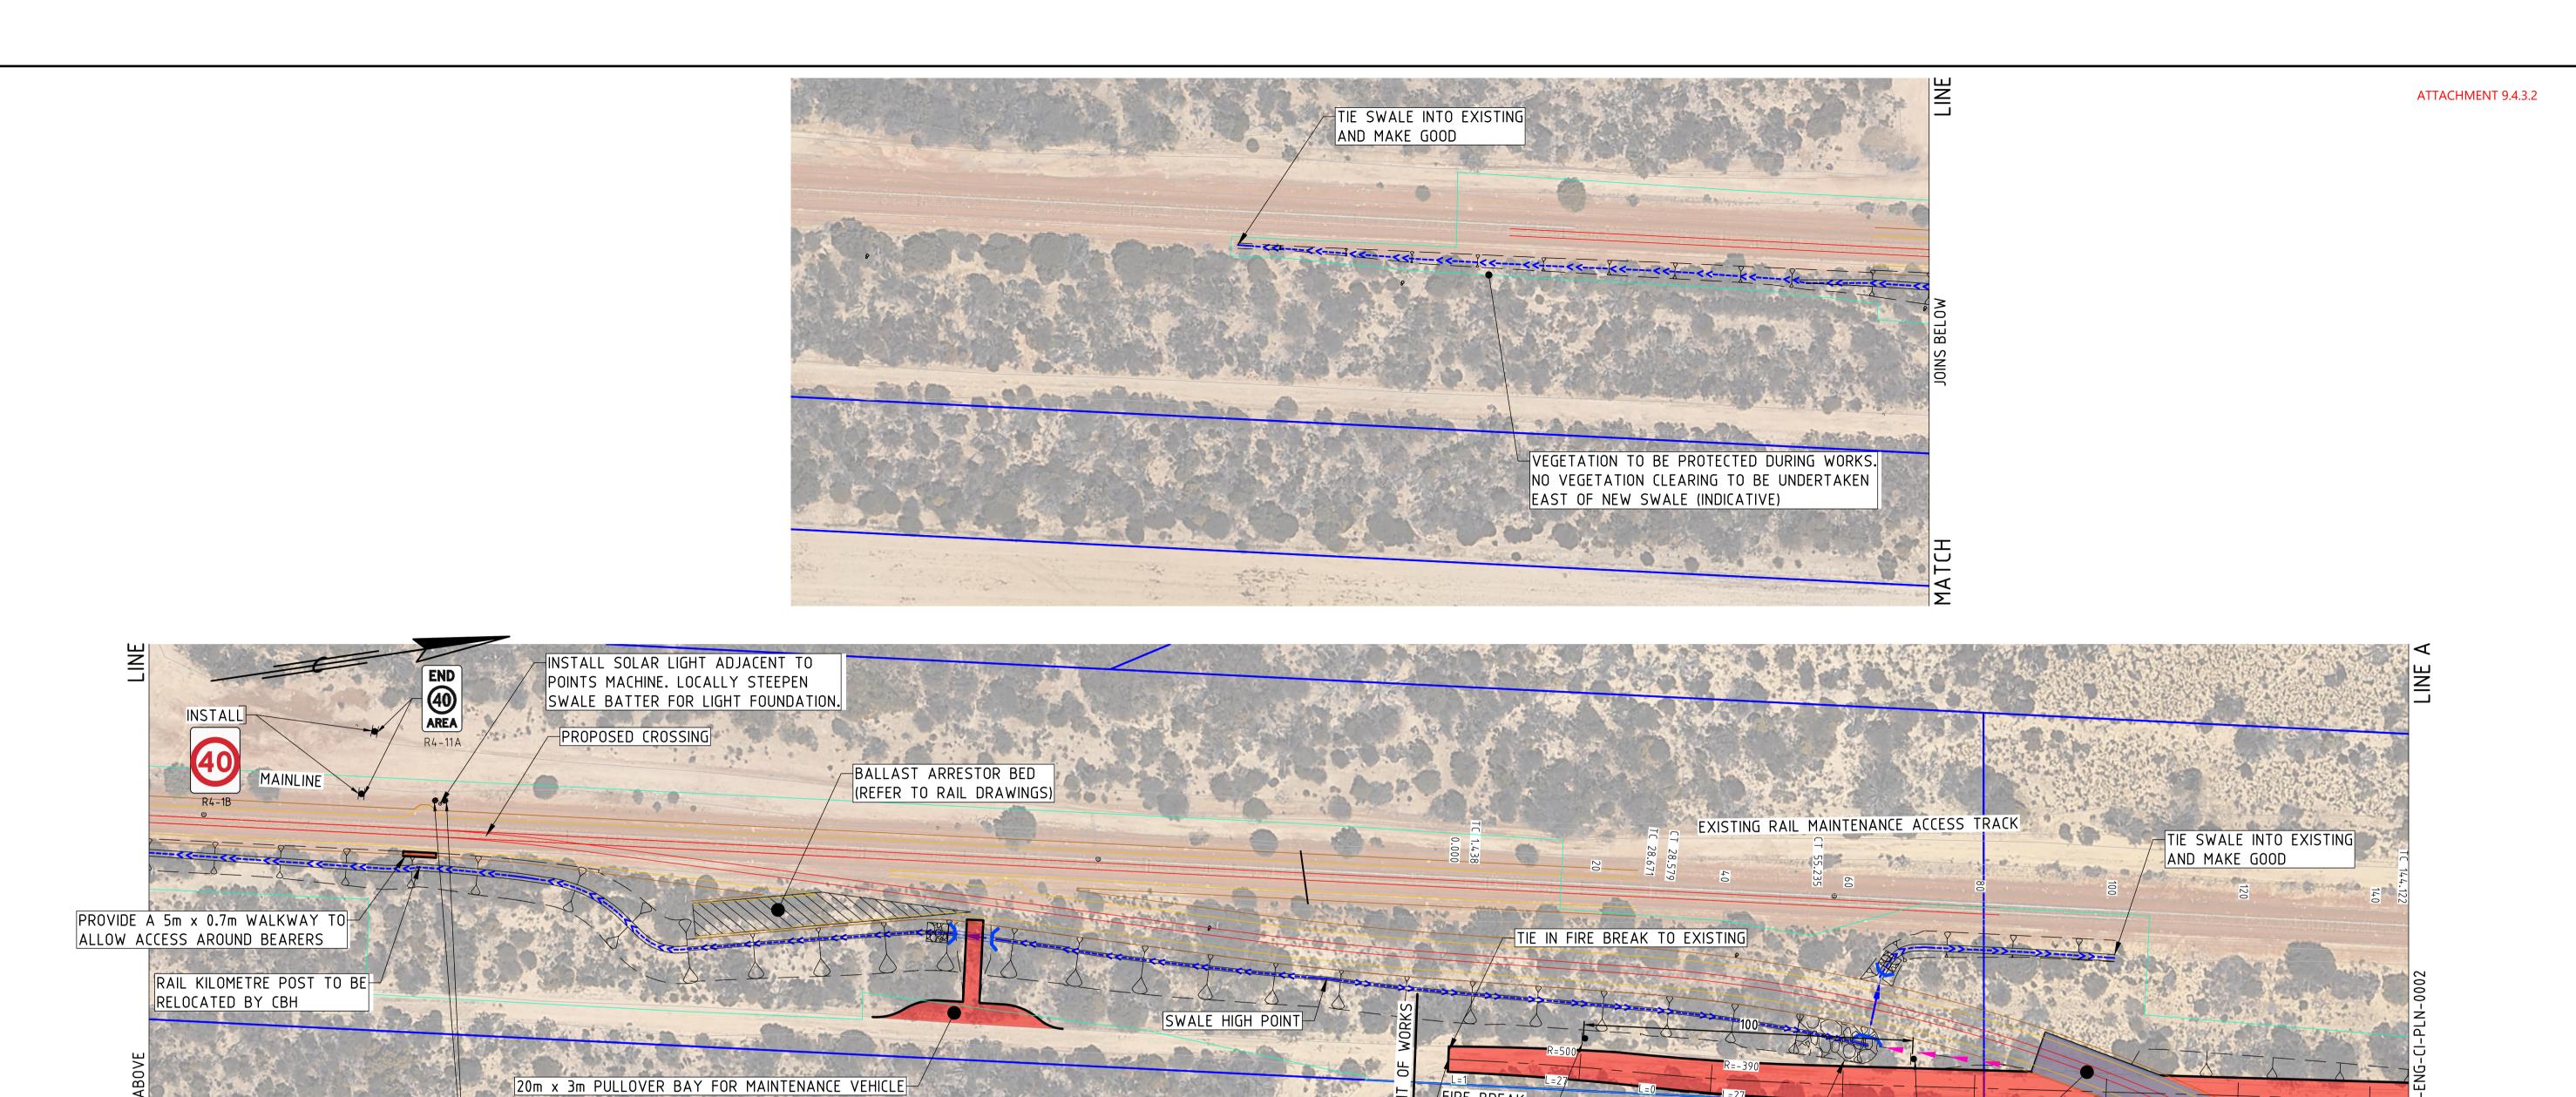

FIRE BREAK INSTALL 200mm DIA. CAST IN BOLLARDS, TO S000-ENG-CI-STD-0012 MIN 1m EMBEDMENT BELOW BALLAST LEVEL 150 ROCK PITCHING AS PER TYPICAL DETAIL CONTRACTOR ENSURE ALL WORKS TO REMAIN INSIDE TITLE BOUNDARY. ANY WORKS INTO ADJOINING PROPERTY TO BE CONFIRMED IN WRITING FROM SUPERINTENDENT PRIOR TO PROVIDE SEALED SURFACE OVER CROSSING. COMMENCEMENT. REFER TO PAVEMENT INTERFACE ID 03. PROVIDE TURNAROUND AREA FOR MAINTENANCE VEHICLES 3.5m WIDE FIREBREAK. PROVIDE MIN. 1m HORIZONTAL CLEARANCE AND 4.5m VERTICAL CLEARANCE TO TREE TRUNKS AND BRANCHES.

PLAN 1:500

www.byda.com.au

THIS DRAWING SHOULD BE PRINTED & COPIED IN COLOUR TO ENSURE THAT THE FULL INTENT OF THE DRAWING IS CONVEYED.

COPYRIGHT ©

THIS DRAWING AND THE CONTENTS DEPICTED OR WRITTEN THEREON, WHETHER IN WHOLE OR IN PART, IS THE EXCLUSIVE INTELLECTUAL PROPERTY OF CBH GROUP AND SHOULD NOT BE REPRODUCED OR USED FOR ANY PURPOSE WITHOUT THE PRIOR WRITTEN APPROVAL OF CBH GROUP.

DO NOT SCALE FROM THIS DRAWING



ARUP	Member Firm Arup Pty Ltd ABN 76 625 912 665

SULT AUSTRALIA	
Member Firm Arup Pty Ltd	PLAI
BN 76 625 912 665	

PLAN 8550-81	BALLIDU FEATURE & UNDERGROUND UTILITY SURVEY
REF DRAWING No.	REFERENCE DRAWING TITLE


D	15.04.25	ISSUED FOR 100% DESIGN	AU	JC	SA	SHEET
C	17.01.25	RE-ISSUED FOR 85% DESIGN	AU	VA	SA	PROJE
В	20.09.24	ISSUED FOR 85% DESIGN	AU	VA	SA	FRUJL
Α	20.12.23	ISSUED FOR 60% DESIGN	AA	EW	SA	CONTR
RFV	DATE	REVISION DESCRIPTION	RY	CHK,D	APP'N	


J.CHEN CHECKED A.ANTONYO DESIGNED 15.04.25 D.CROOK DESIGN APPR 15.04.25 S.AYRES

15.04.25 15.04.25 15.04.25

TITLE BALLIDU FIXED RAIL LOADING FACILITY ACCESS ROAD CIVIL PLAN - SHEET 1 OF 4

*355-ENG-CI-PLN-0001 1 OF 4

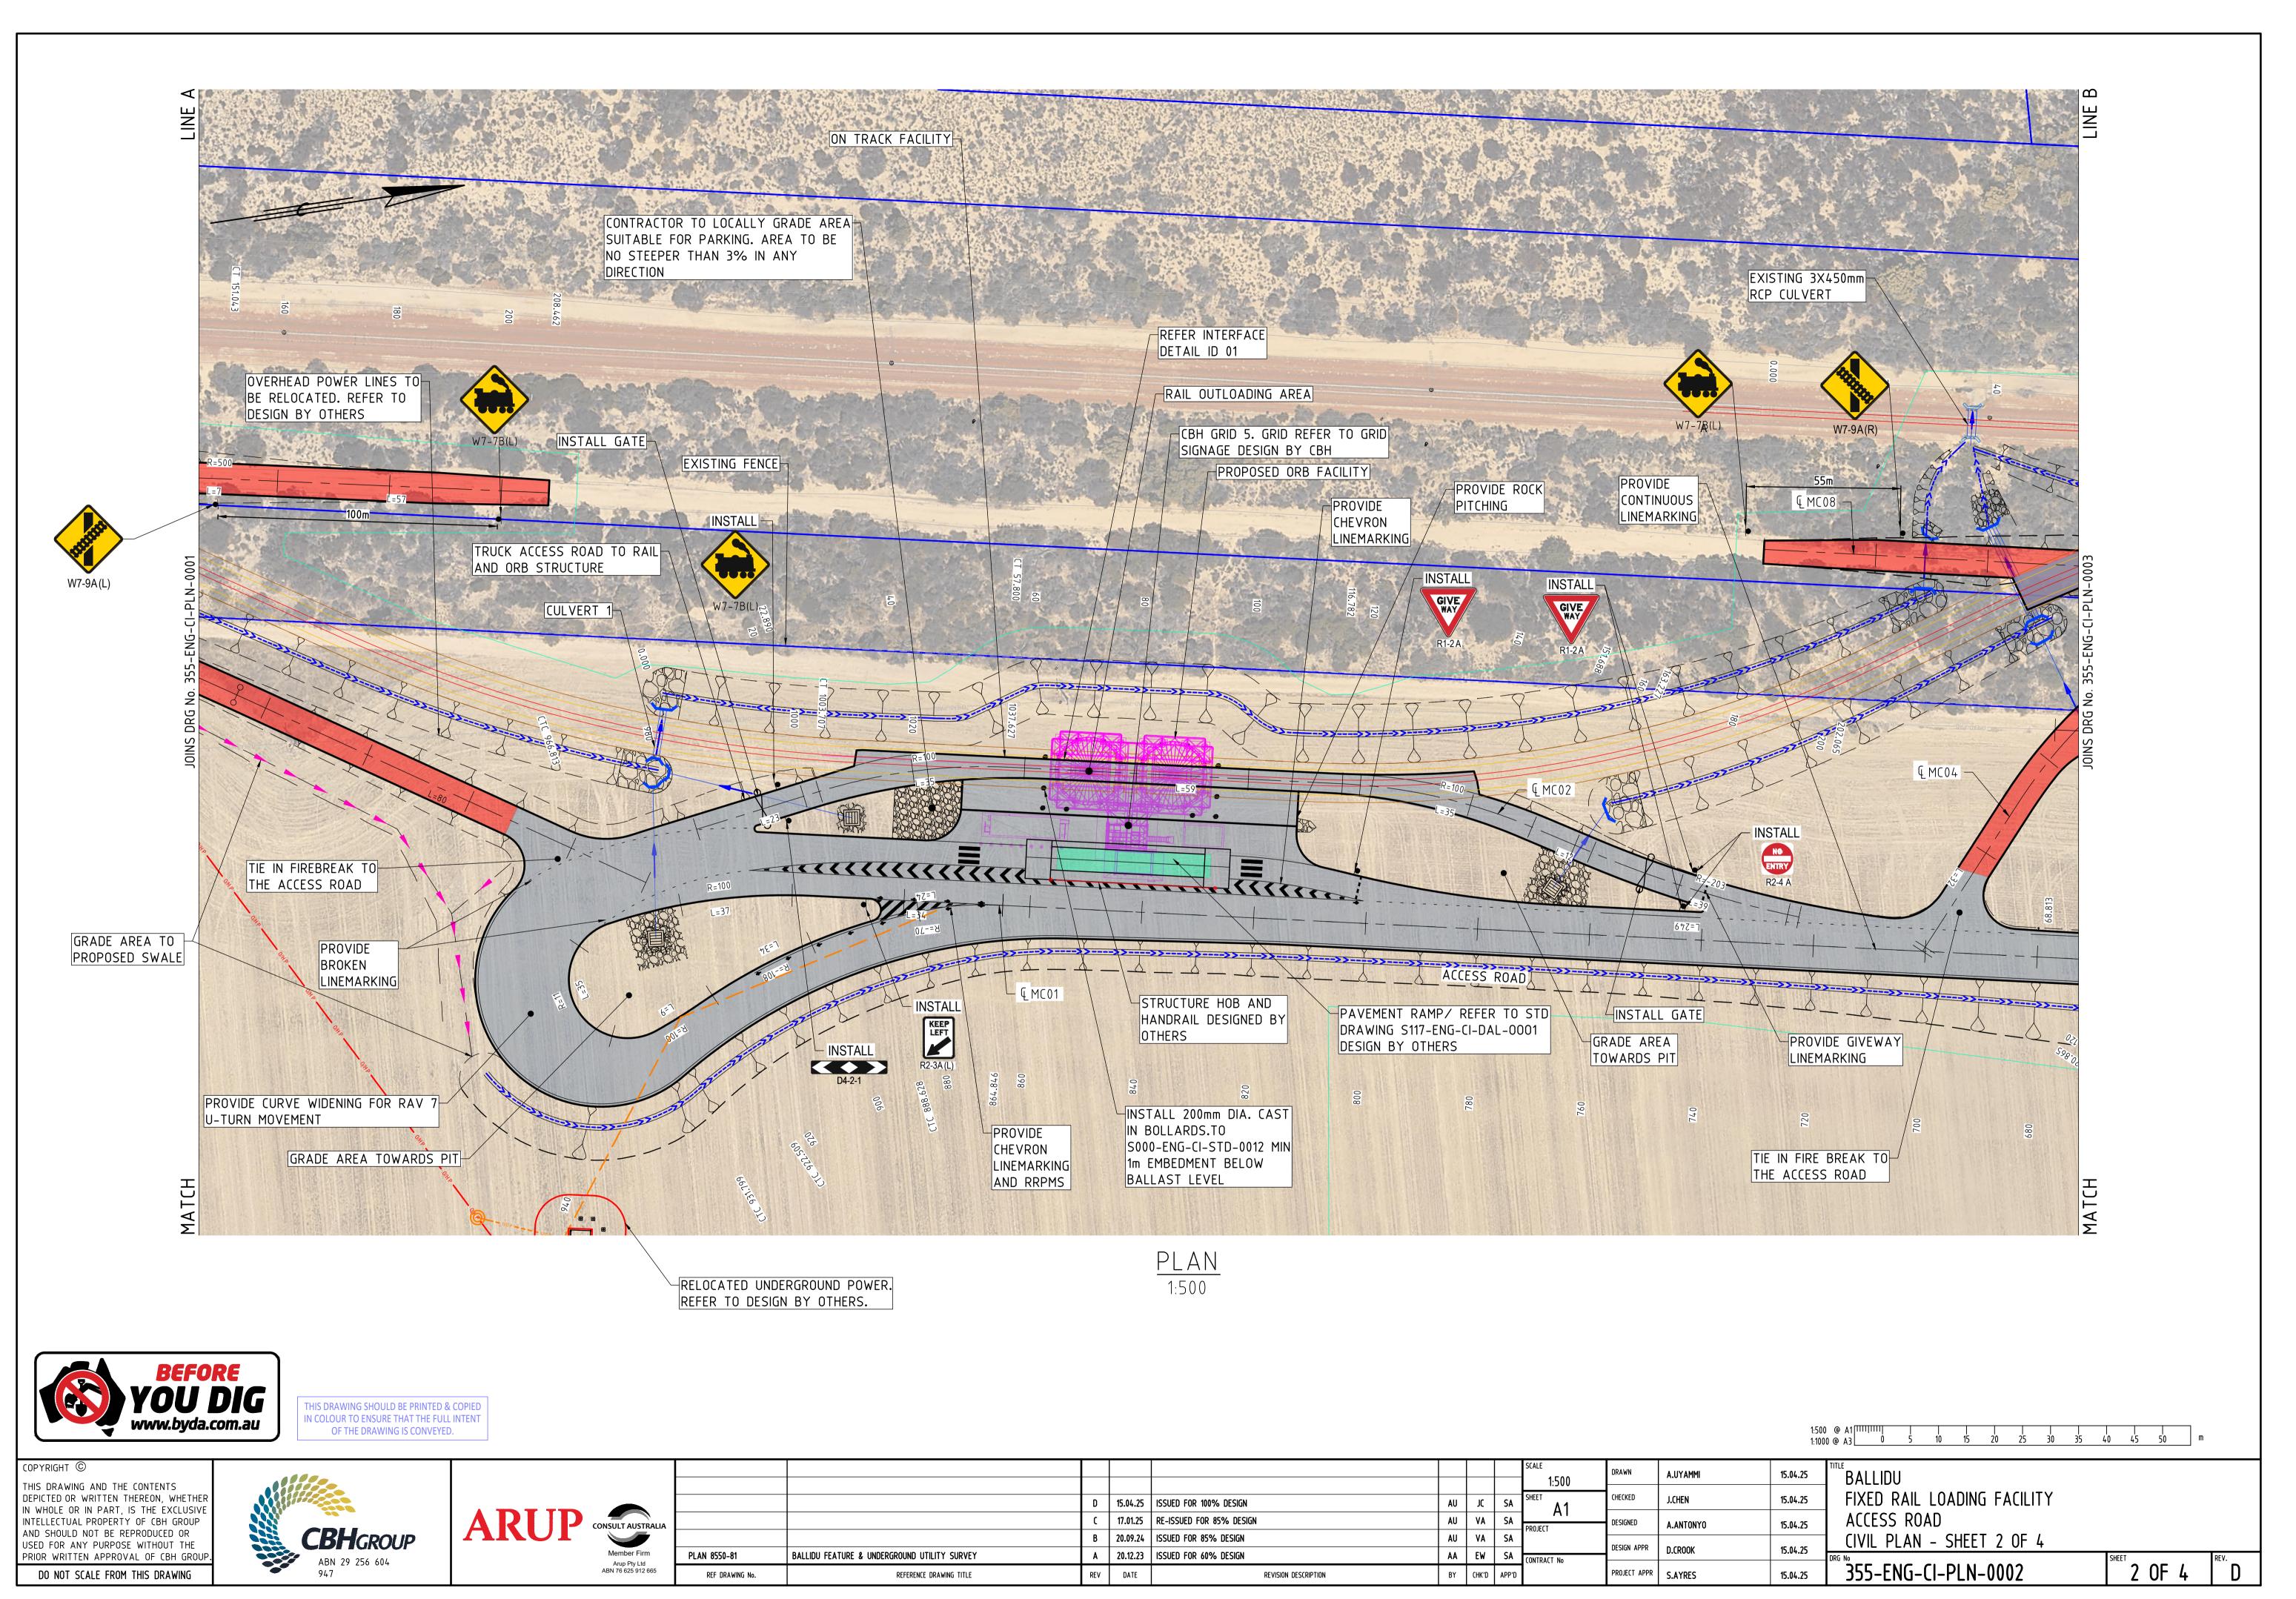

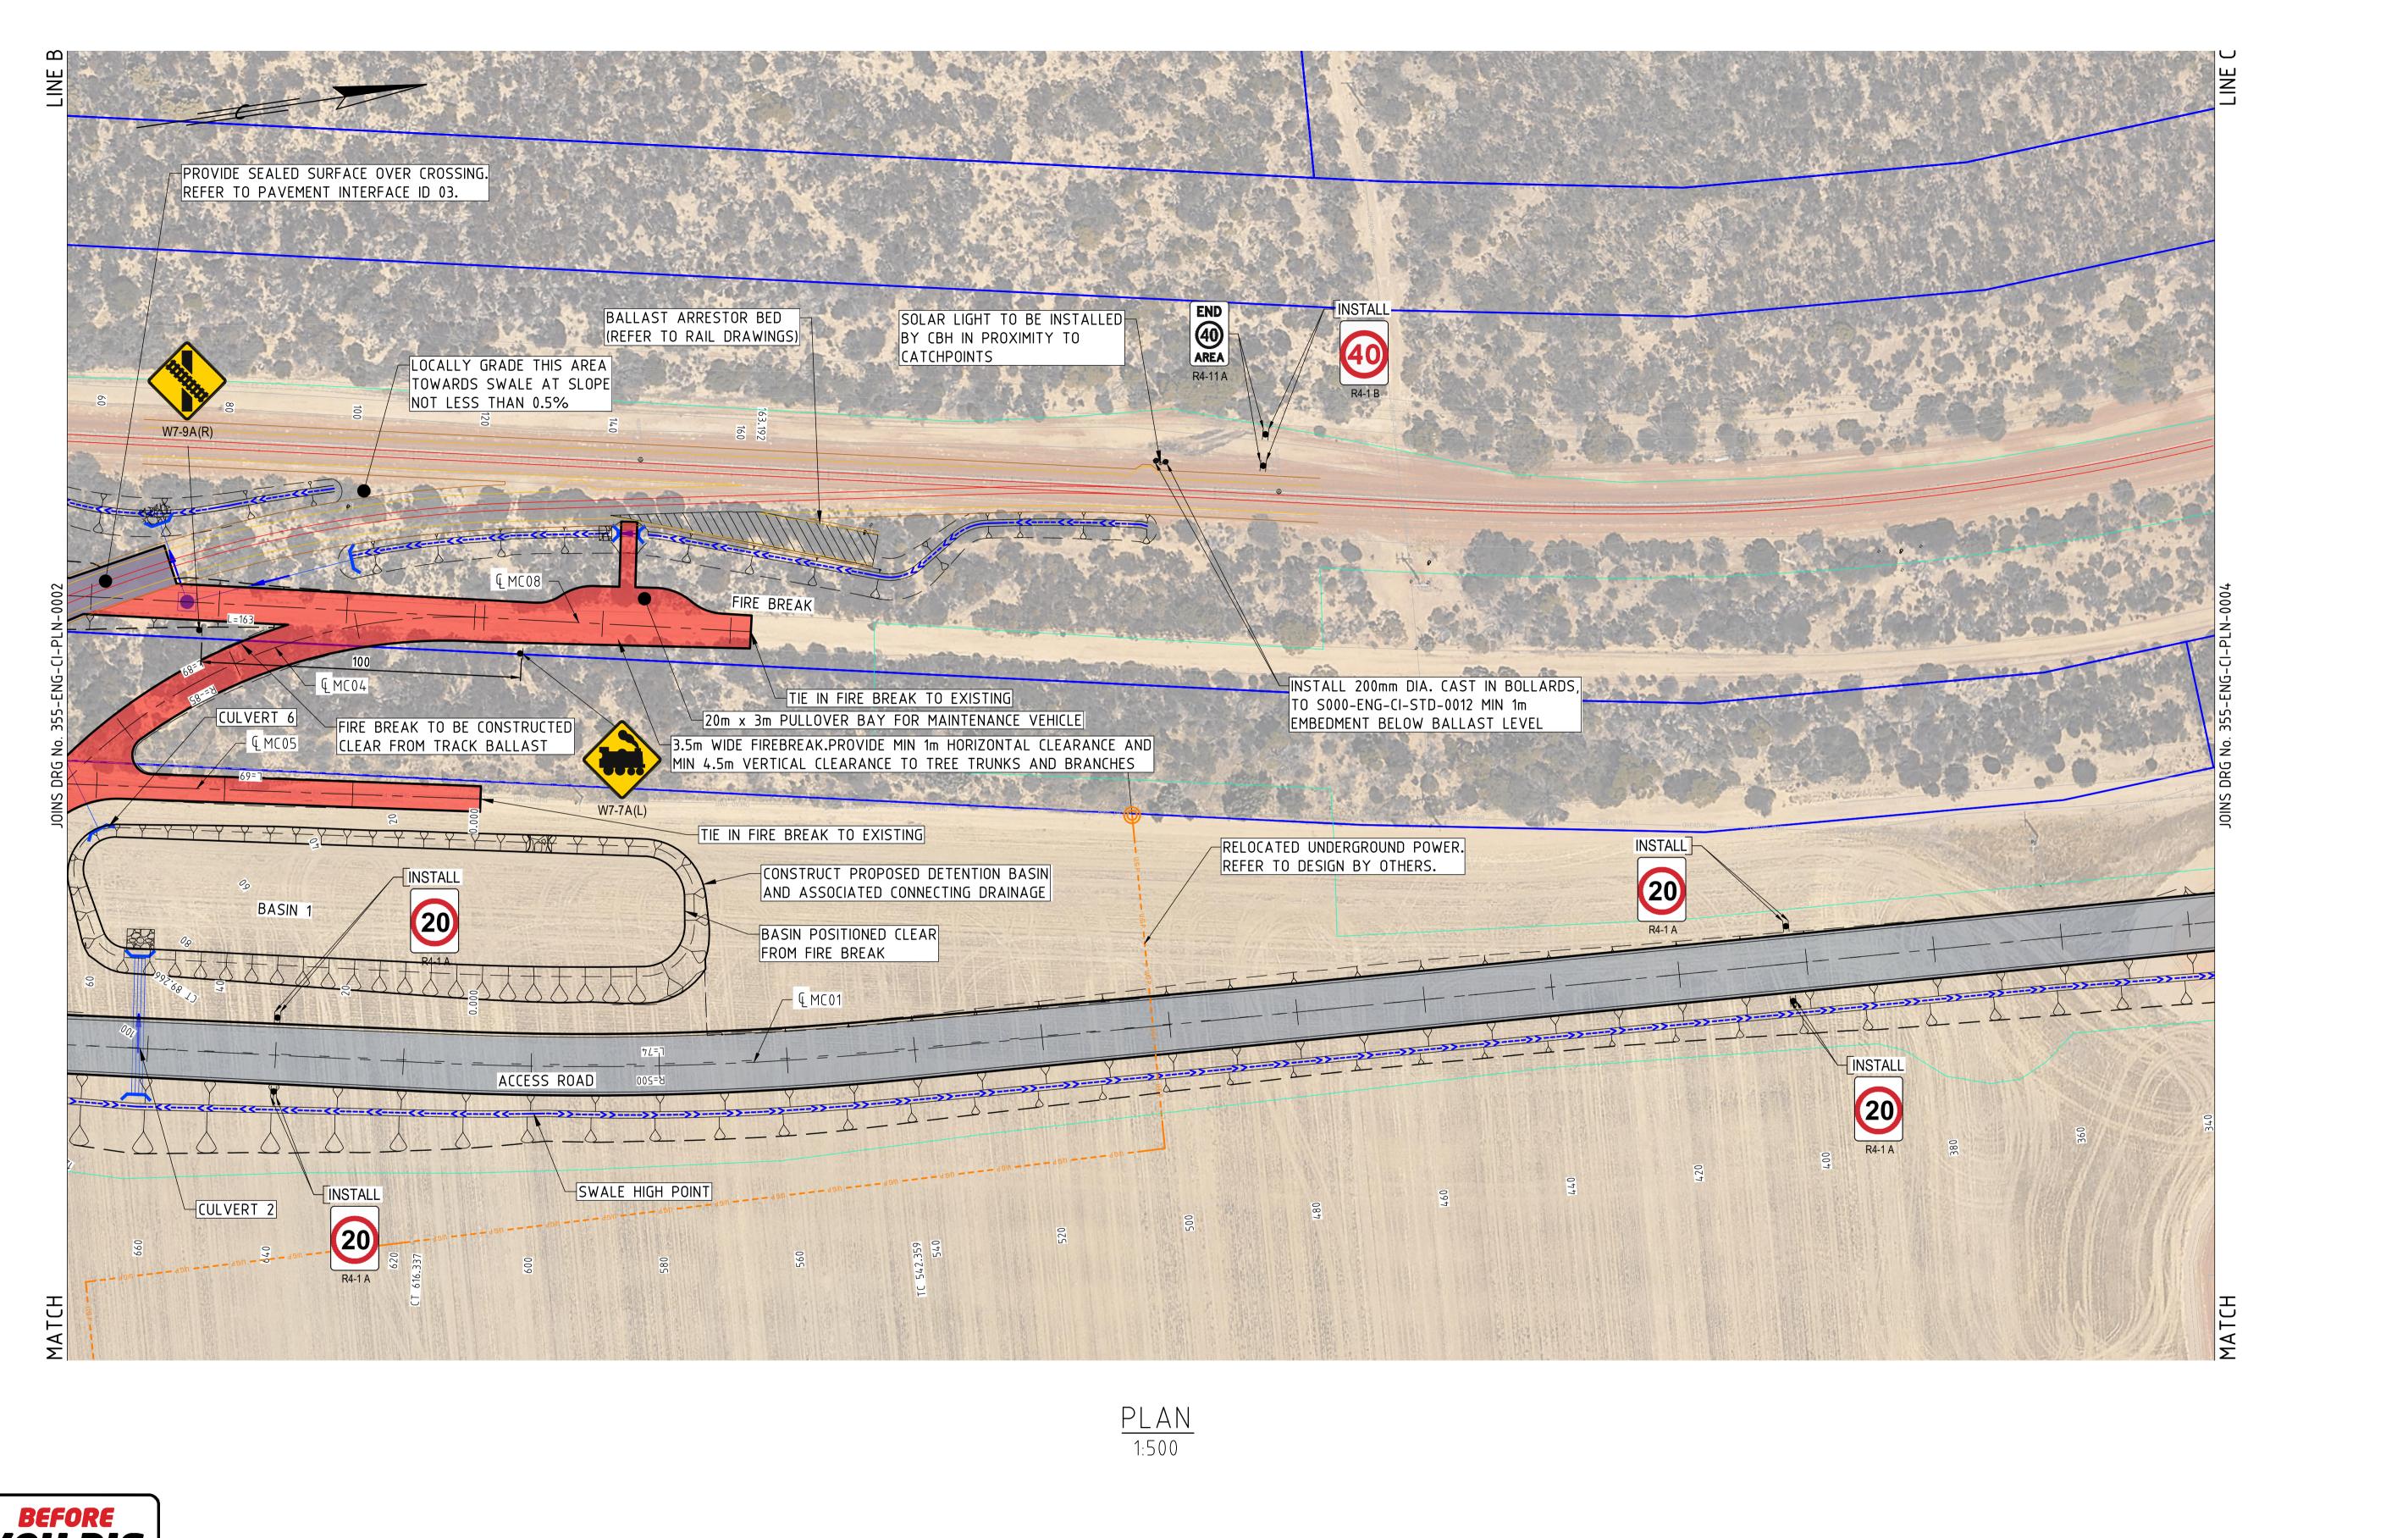

THIS DRAWING SHOULD BE PRINTED & COPIED IN COLOUR TO ENSURE THAT THE FULL INTENT OF THE DRAWING IS CONVEYED.

COPYRIGHT ©

THIS DRAWING AND THE CONTENTS DEPICTED OR WRITTEN THEREON, WHETHER IN WHOLE OR IN PART, IS THE EXCLUSIVE INTELLECTUAL PROPERTY OF CBH GROUP AND SHOULD NOT BE REPRODUCED OR USED FOR ANY PURPOSE WITHOUT THE PRIOR WRITTEN APPROVAL OF CBH GROUP.

DO NOT SCALE FROM THIS DRAWING



ARUP

	ŀ
CONSULT AUSTRALIA	
Member Firm Arup Pty Ltd	L
ABN 76 625 912 665	

JSTRALIA		
Firm / Ltd 912 665	PLAN 8550-81	BALLIDU FEATURI
	REF DRAWING No.	

								1:500	DRAWN	A.UYAMMI	15.04.25
								SHEET A 1	CHECKED	J.CHEN	15.04.25
		С	15.04.25	ISSUED FOR 100% DESIGN	AU	JC	SA	PROJECT	DESIGNED	A.ANTONYO	15.04.25
		В	17.01.25	RE-ISSUED FOR 85% DESIGN	AU	VA	SA	T NOSECT	DESIGN APPR	D CDOOK	45.07.25
PLAN 8550-81	BALLIDU FEATURE & UNDERGROUND UTILITY SURVEY	A	20.09.24	ISSUED FOR 85% DESIGN	AU	VA	SA	CONTRACT No	DESIGN APPR	D.CROOK	15.04.25
REF DRAWING No.	REFERENCE DRAWING TITLE	REV	DATE	REVISION DESCRIPTION	BY	CHK'D	APP'D		PROJECT APPR	S.AYRES	15.04.25

BALLIDU

ACCESS ROAD

FIXED RAIL LOADING FACILITY


CIVIL PLAN - SHEET 3 OF 4

3 OF 4

Page 98

**355-ENG-CI-PLN-0003

November 2025

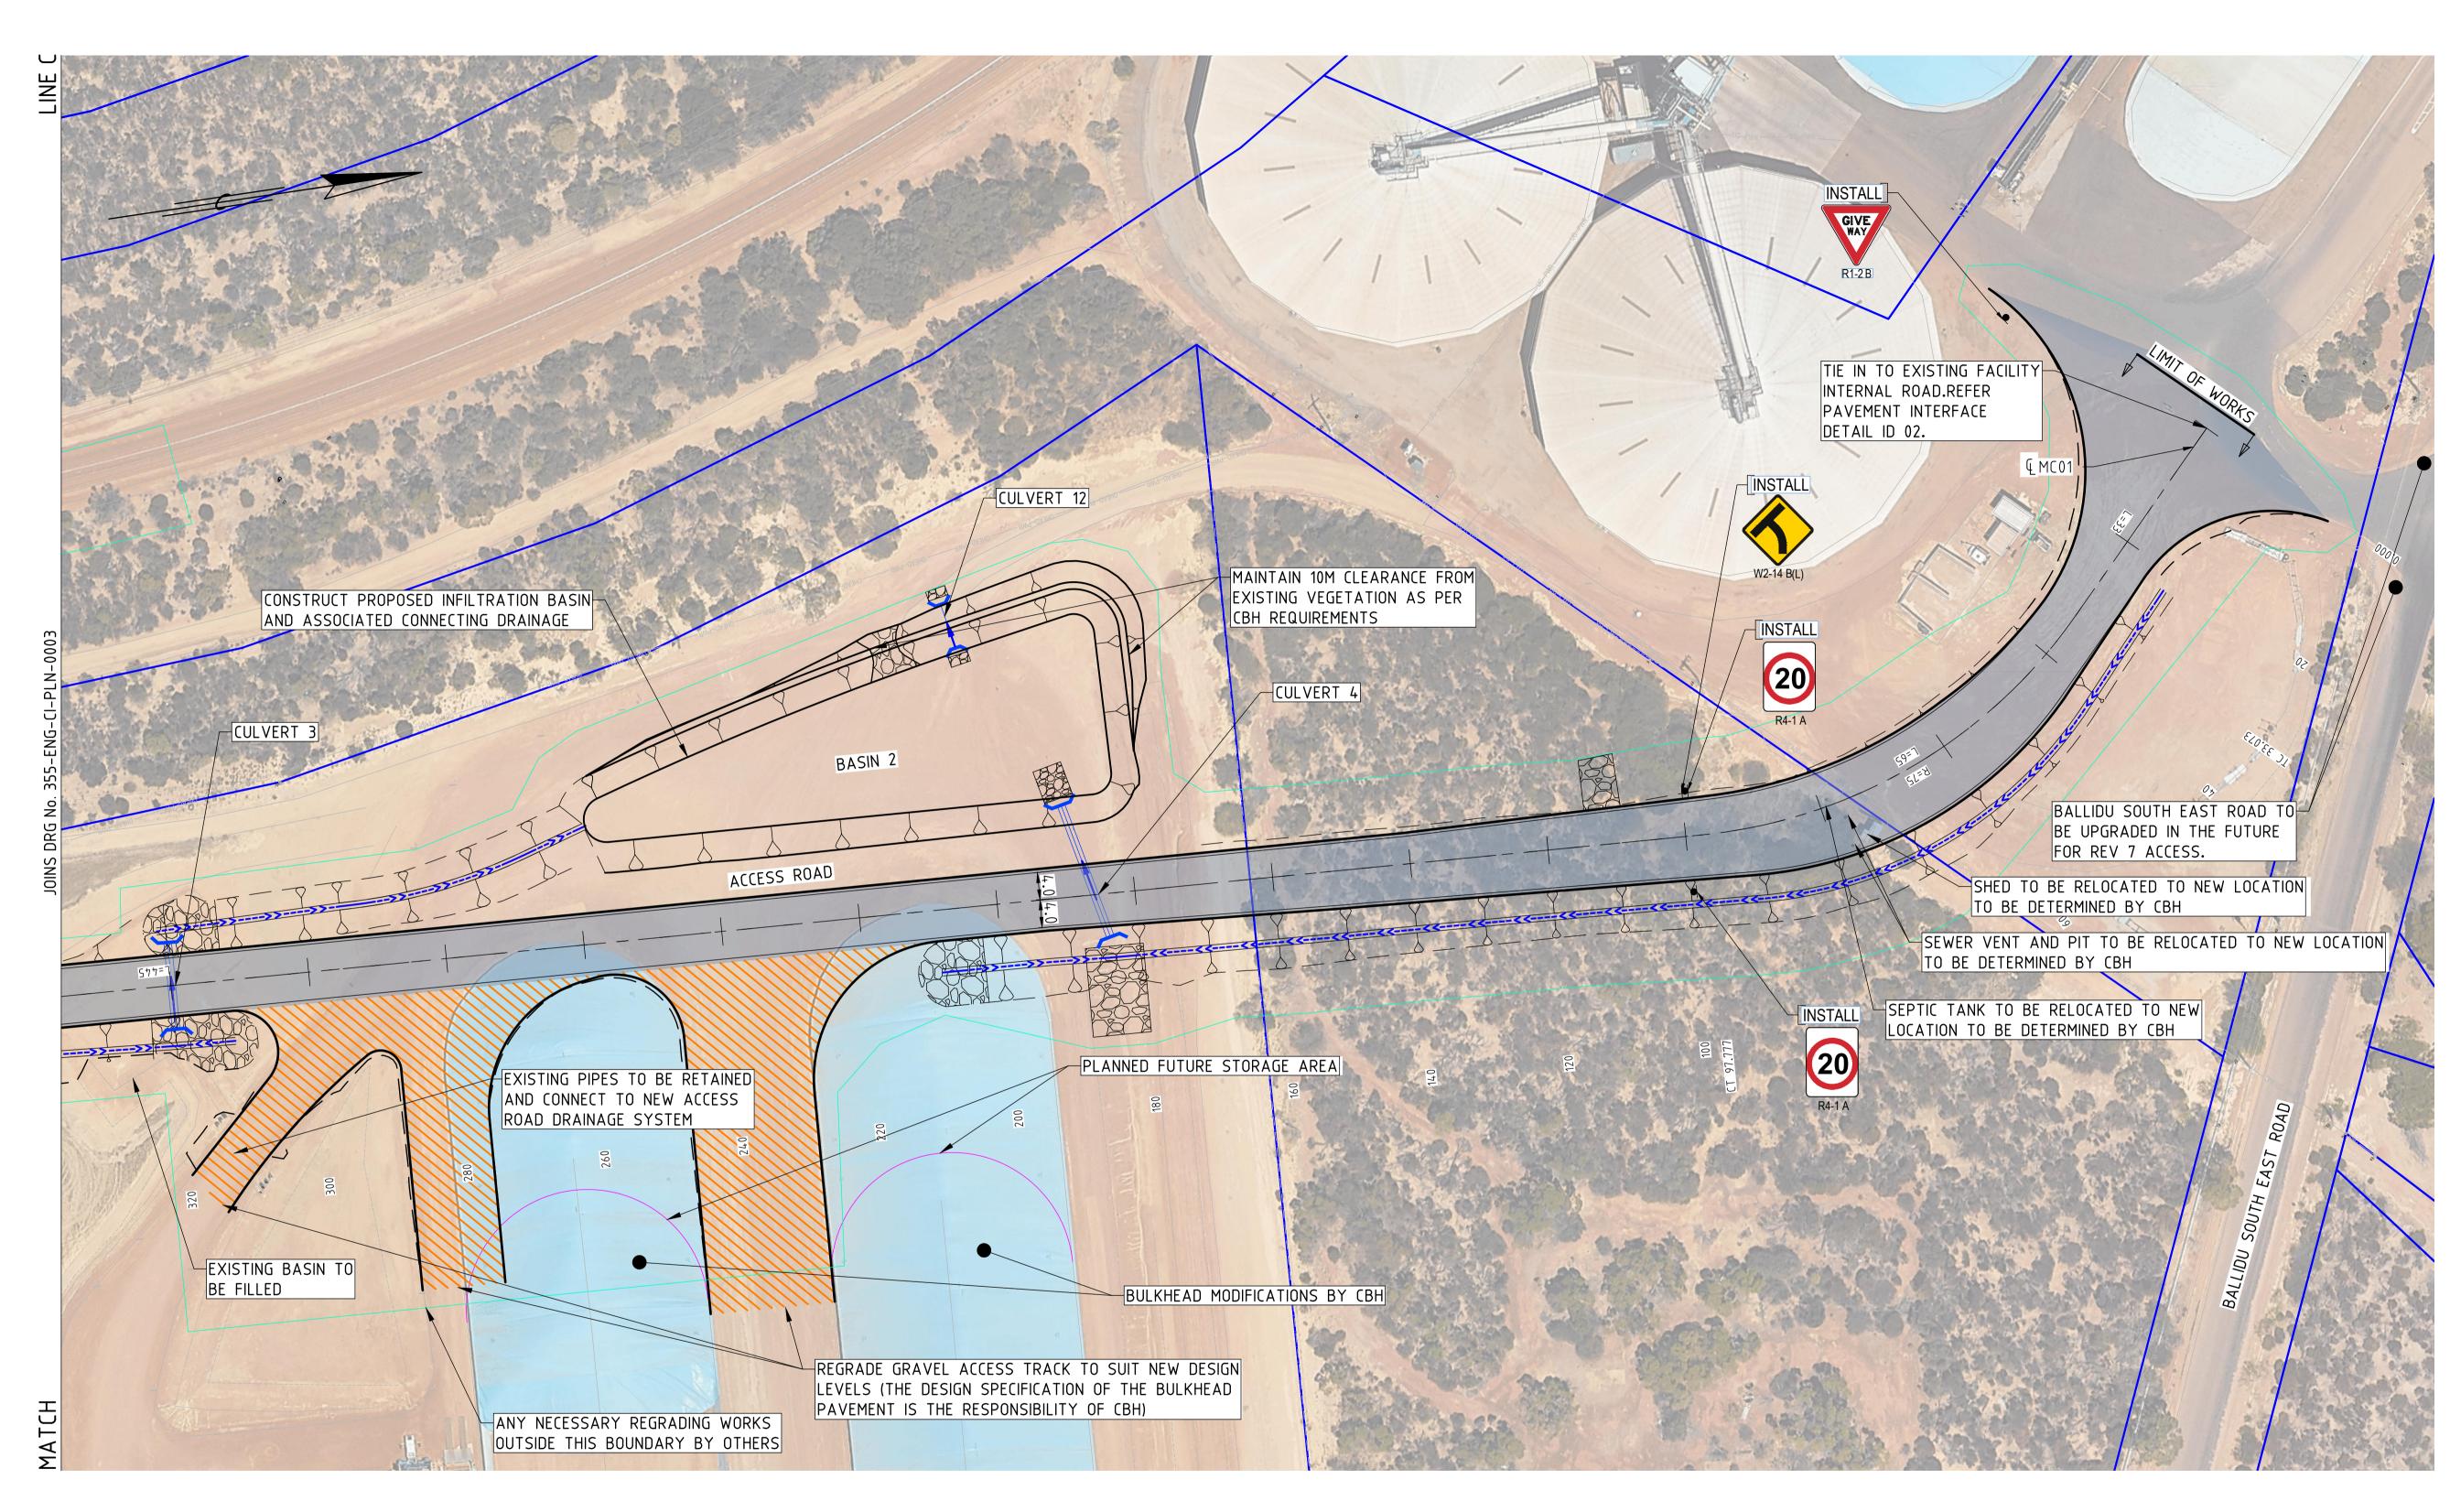



THIS DRAWING SHOULD BE PRINTED & COPIED IN COLOUR TO ENSURE THAT THE FULL INTENT OF THE DRAWING IS CONVEYED.

ISSUED FOR REVIEW NOT FOR CONSTRUCTION

10 15 20 25 30 35 40 45 50 m

COPYRIGHT ©

THIS DRAWING AND THE CONTENTS DEPICTED OR WRITTEN THEREON, WHETHER IN WHOLE OR IN PART, IS THE EXCLUSIVE INTELLECTUAL PROPERTY OF CBH GROUP AND SHOULD NOT BE REPRODUCED OR USED FOR ANY PURPOSE WITHOUT THE PRIOR WRITTEN APPROVAL OF CBH GROUP.

DO NOT SCALE FROM THIS DRAWING



ARUP

CONSULT AUSTRALIA
Member Firm
Arup Pty Ltd ABN 76 625 912 665

ILT AUSTRALIA	
ember Firm	PL
rup Pty Ltd 76 625 912 665	

AUSTRALIA	
er Firm Pty Ltd	PLAN 8550-81
25 912 665	REF DRAWING No.

PLAN 8550-81	BALLIDU FEATURE & UNDERGROUND UTILITY SURVEY

		C	15.04.25	ISSUED FOR 100% DESIGN	AU	JC	SA
		В	17.01.25	RE-ISSUED FOR 85% DESIGN	AU	VA	SA
PLAN 8550-81	BALLIDU FEATURE & UNDERGROUND UTILITY SURVEY	A	20.09.24	ISSUED FOR 85% DESIGN	AU	VA	SA
REF DRAWING No.	REFERENCE DRAWING TITLE	REV	DATE	REVISION DESCRIPTION	BY	CHK'D	APP'I

1:500 15.04.25 J.CHEN A.ANTONYO 15.04.25 DESIGNED 15.04.25 D.CROOK DESIGN APPR 15.04.25 PROJECT APPR S.AYRES REVISION DESCRIPTION BY CHK'D APP'D

BALLIDU

A.UYAMMI

15.04.25

FIXED RAIL LOADING FACILITY ACCESS ROAD CIVIL PLAN - SHEET 4 OF 4

**355-ENG-CI-PLN-0004

4 OF 4

GENERAL NOTES

- 1. ALL DIMENSIONS ARE SHOWN IN METRES UNLESS OTHERWISE NOTED.
- AERIAL IMAGERY IS BASED ON LANDGATE WA NOW IMAGERY (CAPTURED OCTOBER 2020).
- 3. NOTES TO BE READ IN CONJUNCTION WITH CBH TS10B SPECIFICATION.
- 4. ROAD LAYOUTS HAVE BEEN DESIGNED IN ACCORDANCE WITH AUSTROADS (GUIDE TO ROAD DESIGN PART 3: GEOMETRIC DESIGN AND CBH DESIGN SPECIFICATION TS10A.)
- 5. ORB FACILITY IS DESIGNED BY OTHERS.
- 6. ALL CO-ORDINATES ARE EXPRESSED IN METRES TO MGA2020 Z50 (MAP GRID AUSTRALIA -ZONE 50)
- 7. LEVELS ARE TO AHD (AUSTRALIAN HEIGHT DATUM). REFER TO SURVEY CONTROL INFORMATION
- 8. ALL EXISTING AND PROPOSED SERVICES SHOWN ON DRAWINGS ARE INDICATIVE ONLY. ALL SERVICES SHALL BE VERIFIED ON SITE AND ALL AFFECTED SERVICES SHALL BE PROTECTED BY THE CONTRACTOR PRIOR TO THE COMMENCEMENT OF WORKS. AND UTILITIES THAT REQUIRE RELOCATION SHALL BE COORDINATED BY THE CONTRACTOR
- 9. WORKS WITHIN CBH BOUNDARY ARE TO BE UNDERTAKEN IN ACCORDANCE WITH CBH STANDARD SPECIFICATIONS. REFER TO DOCUMENT TS10B
- 10. THE DRAWINGS SHALL NOT BE SCALED. ALL DIMENSIONS RELEVANT TO SETTING OUT AND OFF SITE WORK SHALL BE VERIFIED BY THE CONTRACTOR BEFORE CONSTRUCTION AND FABRICATION IS COMMENCED.
- 11. THE SIGN MANUFACTURER MUST VERIFY DETAILED SIGN SIZES BEFORE MANUFACTURE AND CONFIRM ANY DISCREPANCIES TO THE DESIGNER BEFORE MANUFACTURE.
- 12. CONTRACTOR SHALL LIMIT MOVEMENT OF EQUIPMENT AND MANPOWER TO THE MINIMUM AREA NECESSARY AND PROTECT ALL VEGETATION ON AND ADJACENT TO THE SITE.
- 13. THIS DRAWING SHOULD BE READ IN CONJUNCTION WITH ALL RELEVANT STRUCTURAL. CIVIL, HYDRAULICS, MECHANICAL AND ELECTRICAL DRAWINGS.
- 14. CONTRACTOR IS RESPONSIBLE FOR CONTROLLING AND MINIMISING THE GENERATION OF DUST ON SITE. INCLUDING PREPARATION AND APPROVAL OF A DUST MANAGEMENT PLAN.
- 15. CONTRACTOR SHALL CLEAR ALL VEGETATION AND TOPSOIL FROM EARTHWORKS AREA AND DISPOSED OFFSITE.
- 16. STUMPS AND ROOTS GREATER THAN 25mm IN DIAMETER SHALL BE GRUBBED OUT TO 0.5m BELOW DESIGN SUBGRADE LEVEL IN PAVEMENT AREAS OR BELOW DESIGN SUBGRADE LEVEL IN ALL OTHER AREAS.
- 17. CONTRACTOR SHALL CUT AND FILL IN ACCORDANCE WITH THE DRAWINGS AND CIVIL REPORT (CBH TS10B CONSTRUCTION QUALITY SPECIFICATION - CIVIL EARTHWORKS, ROADS AND DRAINAGE) AND ENSURE ALLOWANCE FOR ALL INSPECTIONS, TESTING AS REQUIRED OF THE IN-SITU MATERIALS.
- 18. CONTRACTOR TO GRADE AND SHAPE SUBGRADE TO SUITABLE DISCHARGE POINT. IF NO SUITABLE DISCHARGE POINT IS FOUND, CONTRACTOR TO PROVIDE IN WRITING TO SUPERINTENDENT.
- 19. NON CONFORMING PARAMETERS SHOULD BE REVIEWED BY CONTRACTOR'S GEOTECHNICAL ENGINEER TO PROVIDE ADVICE FOR SUITABILITY AND ISSUE TO THE PRINCIPAL FOR APPROVAL

STORMWATER DRAINAGE

- 1. STORMWATER DRAINAGE PIPES SHALL NOT BE SUBJECTED TO CONSTRUCTION TRAFFIC LOADING DURING CONSTRUCTION UNLESS THE PIPE STRENGTH CHARACTERISTICS HAVE BEEN ASSESSED IN ACCORDANCE WITH AS.3725.2007 LOADS ON BURIED PIPES.
- 2. PRIOR TO CONSTRUCTION THE CONTRACTOR IS TO PROVE AND TEST ALL DOWNSTREAM CONNECTIONS TO THE EXISTING DRAIN AND CONFIRM THE INVERT LEVEL(S) AND ADVISE THE SUPERINTENDENT OF ANY DISCREPANCY WITH LEVELS SHOWN ON THE DRAWING. CONTRACTORS SHALL ALSO TEST EACH AND ALL POSSIBLE CLASHES WITH EXISTING UNDERGROUND SERVICES BEFORE TRENCHING OR PLACING ANY PIPE OR PITS.
- 3. THE CONTRACTOR SHALL MAINTAIN APPROPRIATE TEMPORARY DRAINAGE MEASURES DURING CONSTRUCTION TO CONTROL STORMWATER RUNOFF.
- 4. COVERS, FRAMES AND GRATES SHALL BE CLASS D TO AS3996. GRATED PIT COVERS SHALL BE CAST IRON.

BEFORE www.bvda.com.au

THIS DRAWING SHOULD BE PRINTED & COPIED N COLOUR TO ENSURE THAT THE FULL INTENT OF THE DRAWING IS CONVEYED.

- 5. PIT SETOUT IS TO BE TAKEN AS THE MIDDLE OF THE PIT.
- PITS GREATER THAN 1000mm DEEP ARE TO BE FITTED WITH STEPS IRONS.
- 7. ALL TRENCHING IS TO COMPLY WITH SAFE WORK AUSTRALIA GUIDELINES
- 8. EXISTING DRAINAGE BENEATH PROPOSED PAVEMENTS AND STRUCTURES SHALL BE ADEQUATELY PROTECTED FROM ALL TRAFFIC LOADS.
- 9. THE CONTRACTOR SHALL REINSTATE ANY EXISTING STORMWATER DRAINAGE AFFECTED BY THE WORKS.
- 10. ALL STORMWATER DRAINAGE IS TO BE BUILT IN ACCORDANCE WITH AS3500 PART 3.
- 11. ROCK PITCHING AROUND THE HEADWALLS AS PER CBH STANDARD DRAWING S000-ENG-CI-STD-0008. (ALL TO BE FACING CLASS)
- DRAWINGS TO BE READ IN CONJUNCTION WITH CBH TS10B CONSTRUCTION QUALITY SPECIFICATION CIVIL EARTHWORKS, ROADS AND DRAINAGE SECTION 5.
- 13. PRIOR TO CONSTRUCTION COMMENCING, THE CONTRACTOR SHALLS
 - ENSURE PROPOSED STORMWATER SYSTEM DOES NOT CLASH WITH ANY EXISTING OR PROPOSED SERVICES.
 - WHERE APPLICABLE, ARRANGE FOR LOCATING AND VERIFYING THE LEVEL OF THE CONNECTION POINT TO ANY EXISTING STORMWATER MANHOLE BY SURVEYOR
 - CONFIRM THAT BOUNDARY PEGS OR OTHER SURVEY REFERENCE POINT TO BE USED IN SETTING OUT OF THE WORKS ARE LOCATED IN THE CORRECT POSITIONS.
 - ENSURE A WORKS PERMIT & REINSTATEMENT SPECIFICATION ARE OBTAINED FROM LOCAL OR STATUTORY AUTHORITY IF EXCAVATION IN A ROAD RESERVE OR RIGHT OF WAY IS REQUIRED.
 - ENSURE ALL DETAILS HAVE BEEN CHECKED AND THAT NO DISCREPANCIES EXIST. ALL QUERIES AND DISCREPANCIES ARE TO BE RESOLVED PRIOR TO COMMENCING ANY WORK.
- 14. FOR STANDARD END TREATMENT DETAILS REFER TO MRWA DRAWINGS 200131-061, 201631-090 AND 201131-064 TO 200231-066, 1930-0666.

EXISTING UTILITIES, FEATURES AND SITE CLEARANCE

- 1. CONTRACTOR IS RESPONSIBLE FOR THE PREPARATION, APPROVAL AND FEES FOR OF ALL NECESSARY MANAGEMENT PLANS IN ORDER TO CONSTRUCT THE WORKS, WHICH MAY INCLUDE
 - TRAFFIC MANAGEMENT PLAN
 - CONSTRUCTION ENVIRONMENT MANAGEMENT (IN ACCORDANCE WITH ALL RELEVANT PROVISIONS
 - OF LEGISLATION, INCLUDING REGULATIONS, ACTS POLICIES AND GUIDELINES)
 - DUST, NOISE AND VIBRATION MANAGEMENT PLAN
 - EROSION MANAGEMENT PLAN
 - SURFACE WATER MANAGEMENT PLAN
 - RETAINED TREE MANAGEMENT PLAN
- CONTRACTOR IS RESPONSIBLE FOR THE MANAGEMENT OF THE SITE AND TO ENSURE THE EXISTING CBH FACILITY REMAINS OPERATIONAL AT ALL TIMES THROUGHOUT THE CONSTRUCTION PROGRAM. THIS SHALL INCLUDE THE STAGING OF ALL CIVIL WORKS TO SUIT THE DEMOLITION, RELOCATION, ADJUSTMENTS OF EXISTING UTILITIES AND CONSTRUCTION OF PROPOSED UTILITIES AS DOCUMENTED ON ARCADIS UTILITIES DRAWINGS AND SPECIFICATIONS.
- WHERE PROPRIETARY PRODUCTS ARE SPECIFIED. THE CONTRACTOR MAY PROPOSE AN ALTERNATIVE PRODUCT OR DESIGN SOLUTION TO THE SUPERINTENDENT FOR APPROVAL. THE CONTRACTOR SHALL PROVIDE SUFFICIENT INFORMATION TO DEMONSTRATE TO THE SUPERINTENDENT SATISFACTION THAT THE ALTERNATIVE PROPOSED IS EQUIVALENT (OR BETTER) QUALITY TO THAT OF THE PRODUCT SPECIFIED.
- 4. PRIOR TO THE COMMENCEMENT OF WORKS THE CONTRACTOR SHALL LOCATE ALL EXISTING UTILITIES WITHIN THE CONTRACT AREA. WHERE EXISTING AND PROPOSED WORKS INTERSECT, CROSS, CONNECT TO, OR ARE LOCATED IN CLOSE PROXIMITY LEVELS ARE TO BE TAKEN AND SUPPLIED TO THE SUPERINTENDENT IN AUTOCAD FORMAT.
- 5. THE CONTRACTOR SHALL BE RESPONSIBLE FOR THE MAINTENANCE AND PROTECTION OF ALL EXISTING UTILITIES AND SHALL PROVIDE SUITABLE SUPERVISION, PROTECTION AND RELOCATION WHERE REQUIRED. REFER TO RELEVANT CONSULTANTS' DESIGN DRAWINGS FOR INFORMATION REGARDING RELOCATIONS AND/OR ADJUSTMENTS OF EXISTING SERVICES, AND POSITIONS OF PROPOSED SERVICES, BEFORE COMMENCING CONSTRUCTION WORKS.
- 6. CONTRACTOR IS RESPONSIBLE FOR CO-ORDINATION OF ALL UTILITIES TO ENSURE DRAINAGE DESIGN IS CONSTRUCTED AS DOCUMENTED.
- 7. EXISTING FEATURES AND UTILITIES SHOWN ON THESE PLANS ARE PROVIDED FOR INFORMATION ONLY AND NO RESPONSIBILITY IS TAKEN FOR THE ACCURACY OR COMPLETENESS OF THE INFORMATION SUPPLIED. THE CONTRACTOR SHALL CONFIRM THE LOCATION, LEVEL AND SUFFICIENT COVER TO ALL UTILITY SERVICES ON SITE PRIOR TO CONSTRUCTION OF ANY WORKS AND SHALL INFORM THE SUPERINTENDENT OF ANY DISCREPANCIES.
- THE CONTRACTOR SHALL BE RESPONSIBLE FOR THE MANAGEMENT OF CONSTRUCTION LOADINGS APPLIED TO EXISTING AND PROPOSED UTILITIES, AND SHALL ALLOW FOR TEMPORARY LAUNCHING, PROTECTION AND MODIFIED WORKS METHODOLOGY AS NECESSARY TO PROTECT UTILITIES FROM POSSIBLE DAMAGE DURING CONSTRUCTION.
- 9. INFRASTRUCTURE TO BE RETAINED INCLUDING ROAD PAVEMENT, FOOTPATH, KERBING, UTILITY COVERS, LANDSCAPING OR OTHER EXISTING SITE FEATURES DAMAGED DURING CONSTRUCTION SHALL BE REINSTATED AT THE CONTRACTORS EXPENSE IN LINE WITH THE REQUIREMENTS OF THE APPROVING AUTHORITY AND TO THE SATISFACTION OF THE SUPERINTENDENT

SIGNAGE

- 1. PROVIDE 500mm CLEARANCE FROM THE EDGE OF CARRIAGEWAY TO THE EDGE OF SIGN
- 2. WHERE SIGNS ARE PROPOSED ADJACENT SWALES, PROVIDE LOCALISED WIDENING OF SHOULDERS TO PROVIDE ADEQUATE AREA FOR SIGNAGES INSTALLATION.
- 3. THE SIGN MANUFACTURER MUST VERIFY DETAILED SIGN SIZES BEFORE MANUFACTURE AND CONFIRM ANY DISCREPANCIES TO THE DESIGNER BEFORE MANUFACTURE.
- 4. RECEIVAL POINT CUSTOM SIGN POINTS TO BE PROVIDED BY CBH.

PAVEMENT NOTES

- 1. ALL PAVEMENT MATERIAL AND WORKS TO BE UNDERTAKEN IN ACCORDANCE WITH CBH SPECIFICATION DOCUMENT TS10B
- 2. PAVEMENT EARTHWORKS INCLUDING MATERIAL PLACEMENT, COMPACTION AND TESTING WILL BE IN ACCORDANCE WITH CBH SPECIFICATION DOCUMENT TS10B. FIRE BREAK/ MAINTENANCE ACCESS PATHS TO BE IN ACCORDANCE WITH ARC DOCUMENT INV20008-NG.
- 3. THE CONTRACTOR SHALL BE RESPONSIBLE FOR MAINTAINING ANY EXCAVATION IN A STABLE CONDITION WITHOUT AFFECTING SURROUNDING INFRASTRUCTURE INCLUDING SERVICES.

AS-CONSTRUCTED INFORMATION & CERTIFICATION

- 1. THE CONTRACTOR SHALL PREPARE AS-CONSTRUCTED EARTHWORKS. ROADS AND STORMWATER DRAWINGS (INCLUDING SURVEY) IN CAD DWG FORMAT AND HARDCOPY FORMATS. UPON COMPLETION OF THE WORKS.
- 2. AS-CONSTRUCTED PLANS ARE TO BE SUBMITTED TO THE PRINCIPAL FOR APPROVAL.
- THE CONTRACTOR SHALL ENGAGE A GEOTECHNICAL ENGINEER TO CERTIFY THAT ALL COMPLETED EARTHWORKS SATISFY THE REQUIREMENTS OF THE DESIGN DRAWINGS AND THE GEOTECHNICAL REPORT



ISSUED FOR CONSTRUCTION

COPYRIGHT ©

THIS DRAWING AND THE CONTENTS DEPICTED OR WRITTEN THEREON, WHETHER IN WHOLE OR IN PART, IS THE EXCLUSIVE INTELLECTUAL PROPERTY OF CBH GROUP AND SHOULD NOT BE REPRODUCED OR USED FOR ANY PURPOSE WITHOUT THE PRIOR WRITTEN APPROVAL OF CBH GROUP. DO NOT SCALE FROM THIS DRAWING







CONSULT AUSTRALIA
Member Firm
Arup Pty Ltd ABN 76 625 912 665

TRALIA	
•	
rm	PLAN 8550-81
d 2 665	DEE DDAWING No


								SCALE AS SHOWN	DRAWN	A.UYAMMI	23.07.25	BALLIDU
		0	23.07.25	ISSUED FOR CONSTRUCTION AU		JC :	SA	SHEET A 1	CHECKED	J.CHEN	23.07.25	FIXED RAIL LOADING FACILITY
		C	15.04.25	ISSUED FOR 100% DESIGN AU		JC :	SA -	PROJECT	DESIGNED	A.ANTONYO	23.07.25	ACCESS ROAD
		В	17.01.25	RE-ISSUED FOR 85% DESIGN AU		VA :	SA	•	DESIGN APPR	D.CROOK	23.07.25	CIVIL - GENERAL NOTES AND LEGEND
PLAN 8550-81	BALLIDU FEATURE & UNDERGROUND UTILITY SURVEY	Α	20.12.23	ISSUED FOR 85% DESIGN AU		VA :	SA	CONTRACT No	DESIGN AFFR	D.CROOK	25.01.25	DRG NO SHEET REV.
REF DRAWING No.	REFERENCE DRAWING TITLE	REV	DATE	REVISION DESCRIPTION BY	CH	CHK'D AF	PP'D		PROJECT APPR	S.AYRES	23.07.25	355-ENG-CI-DGA-0005

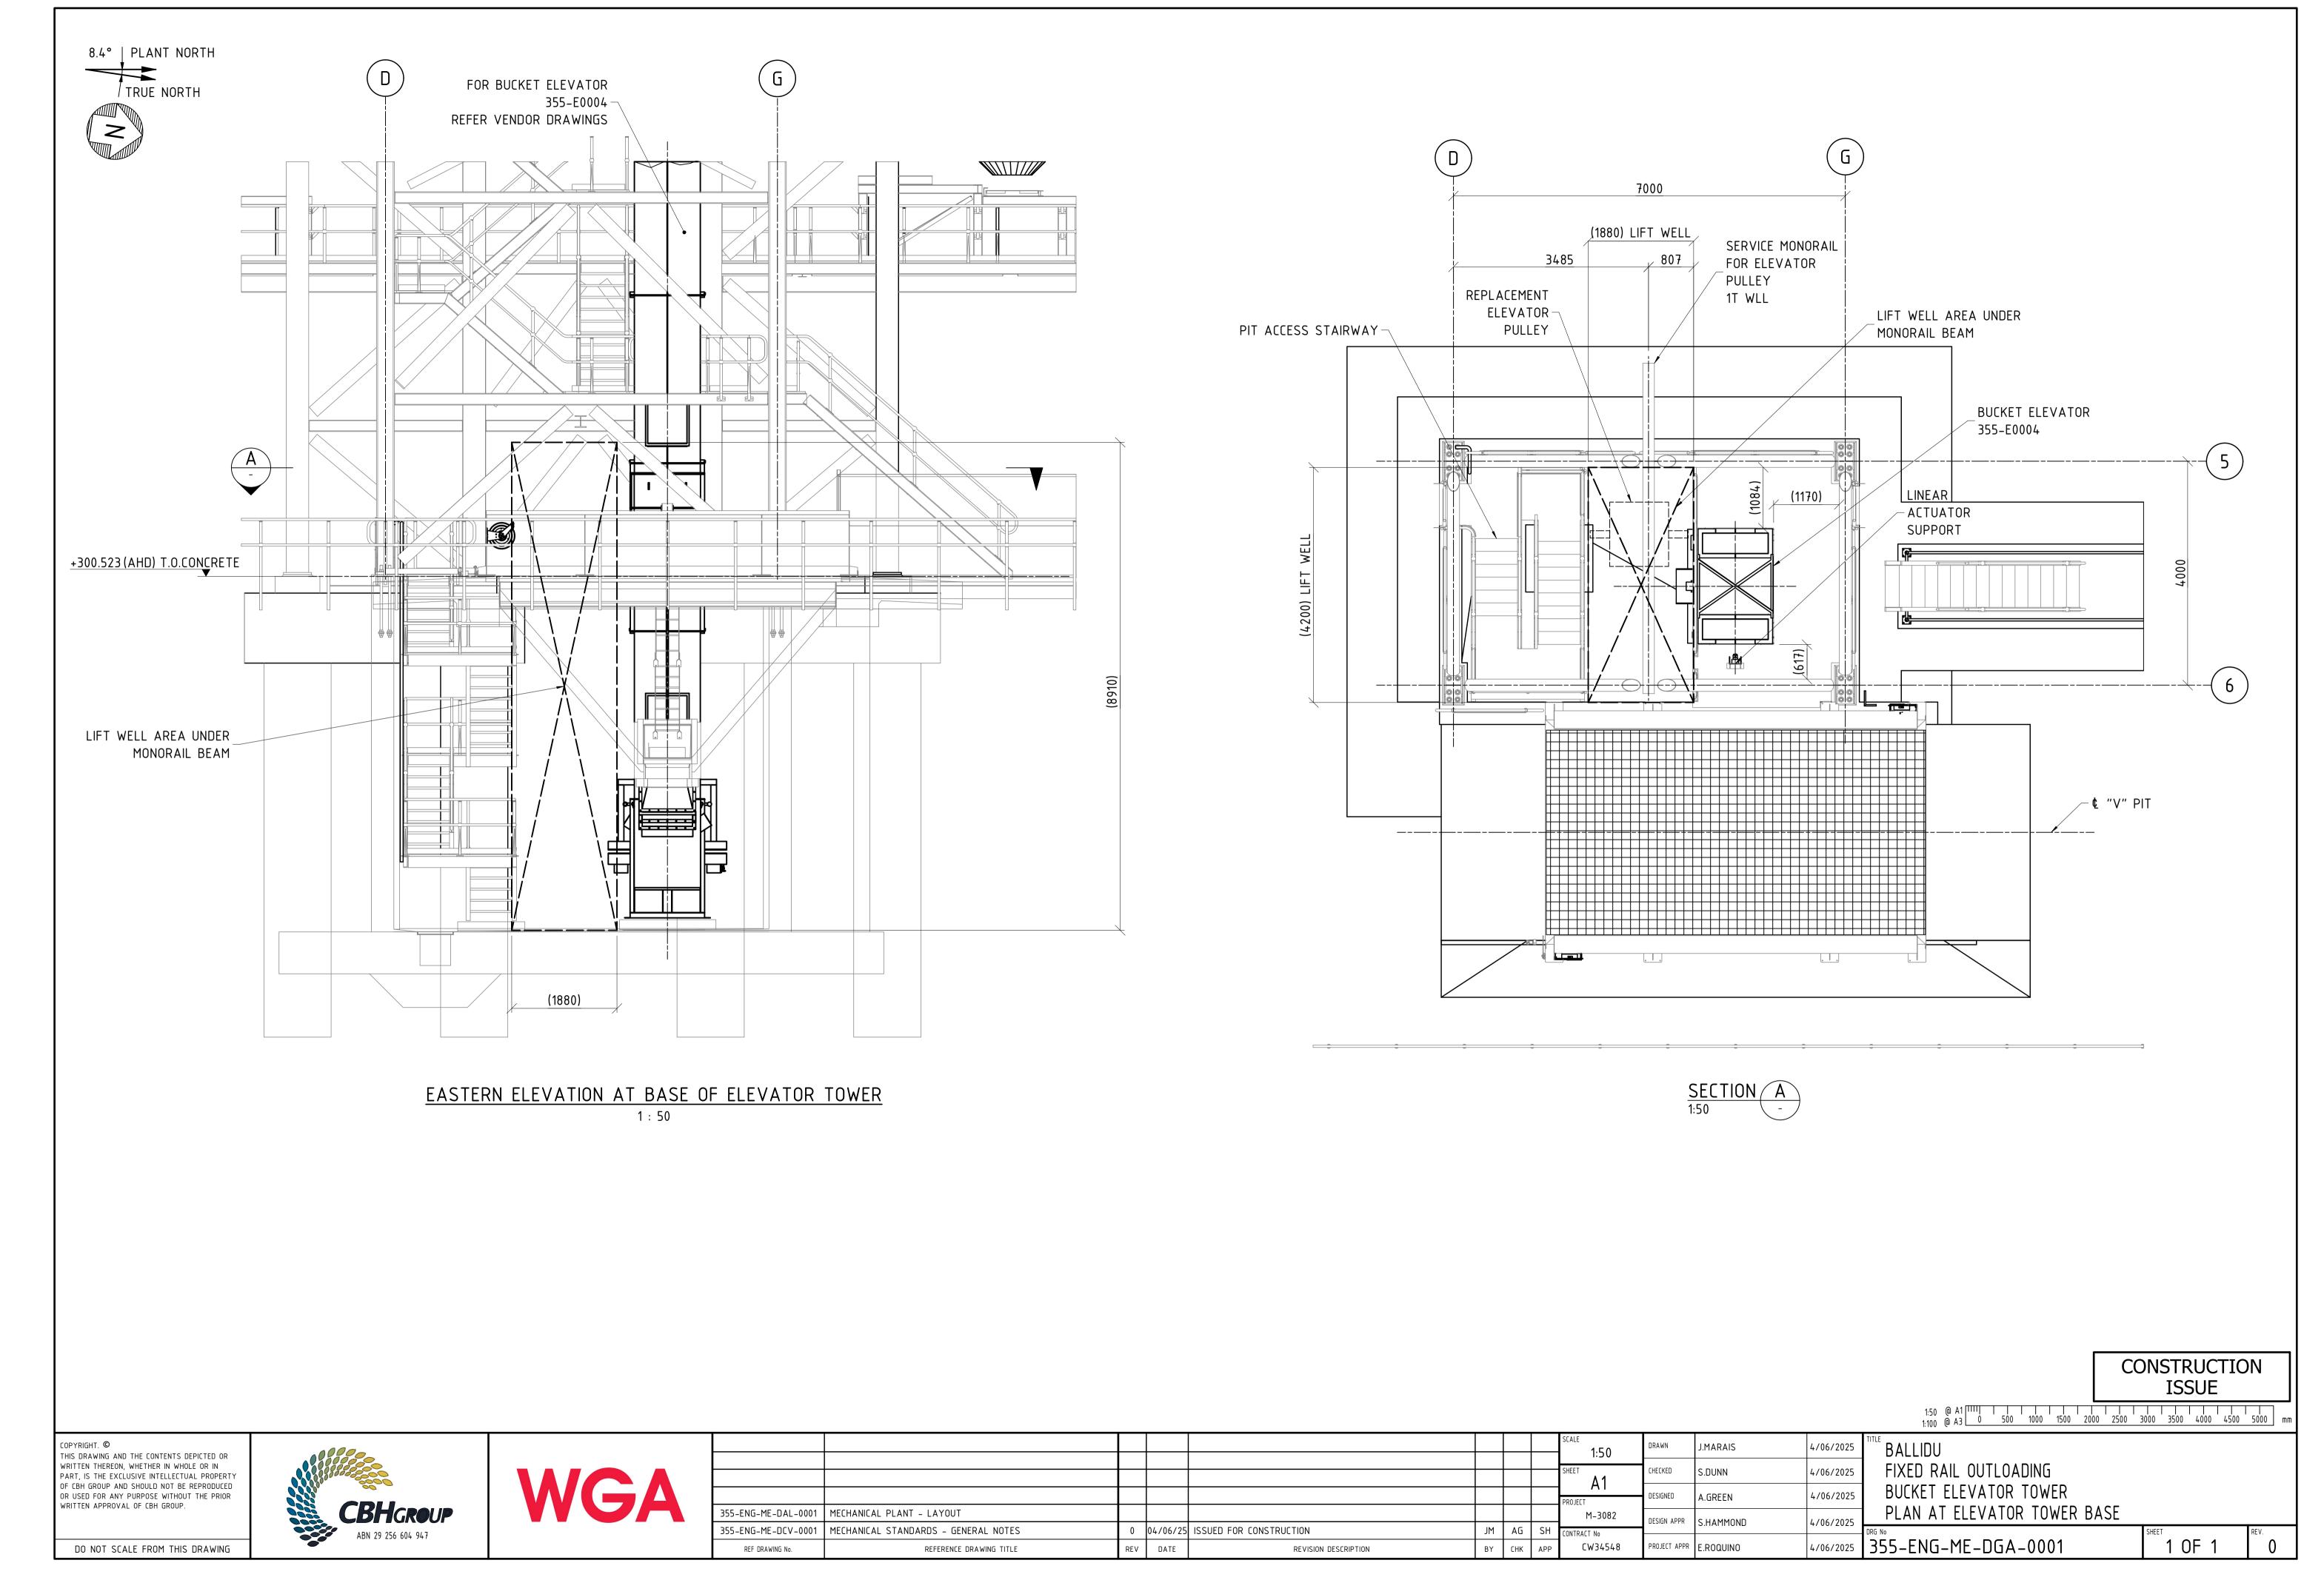


November 2025

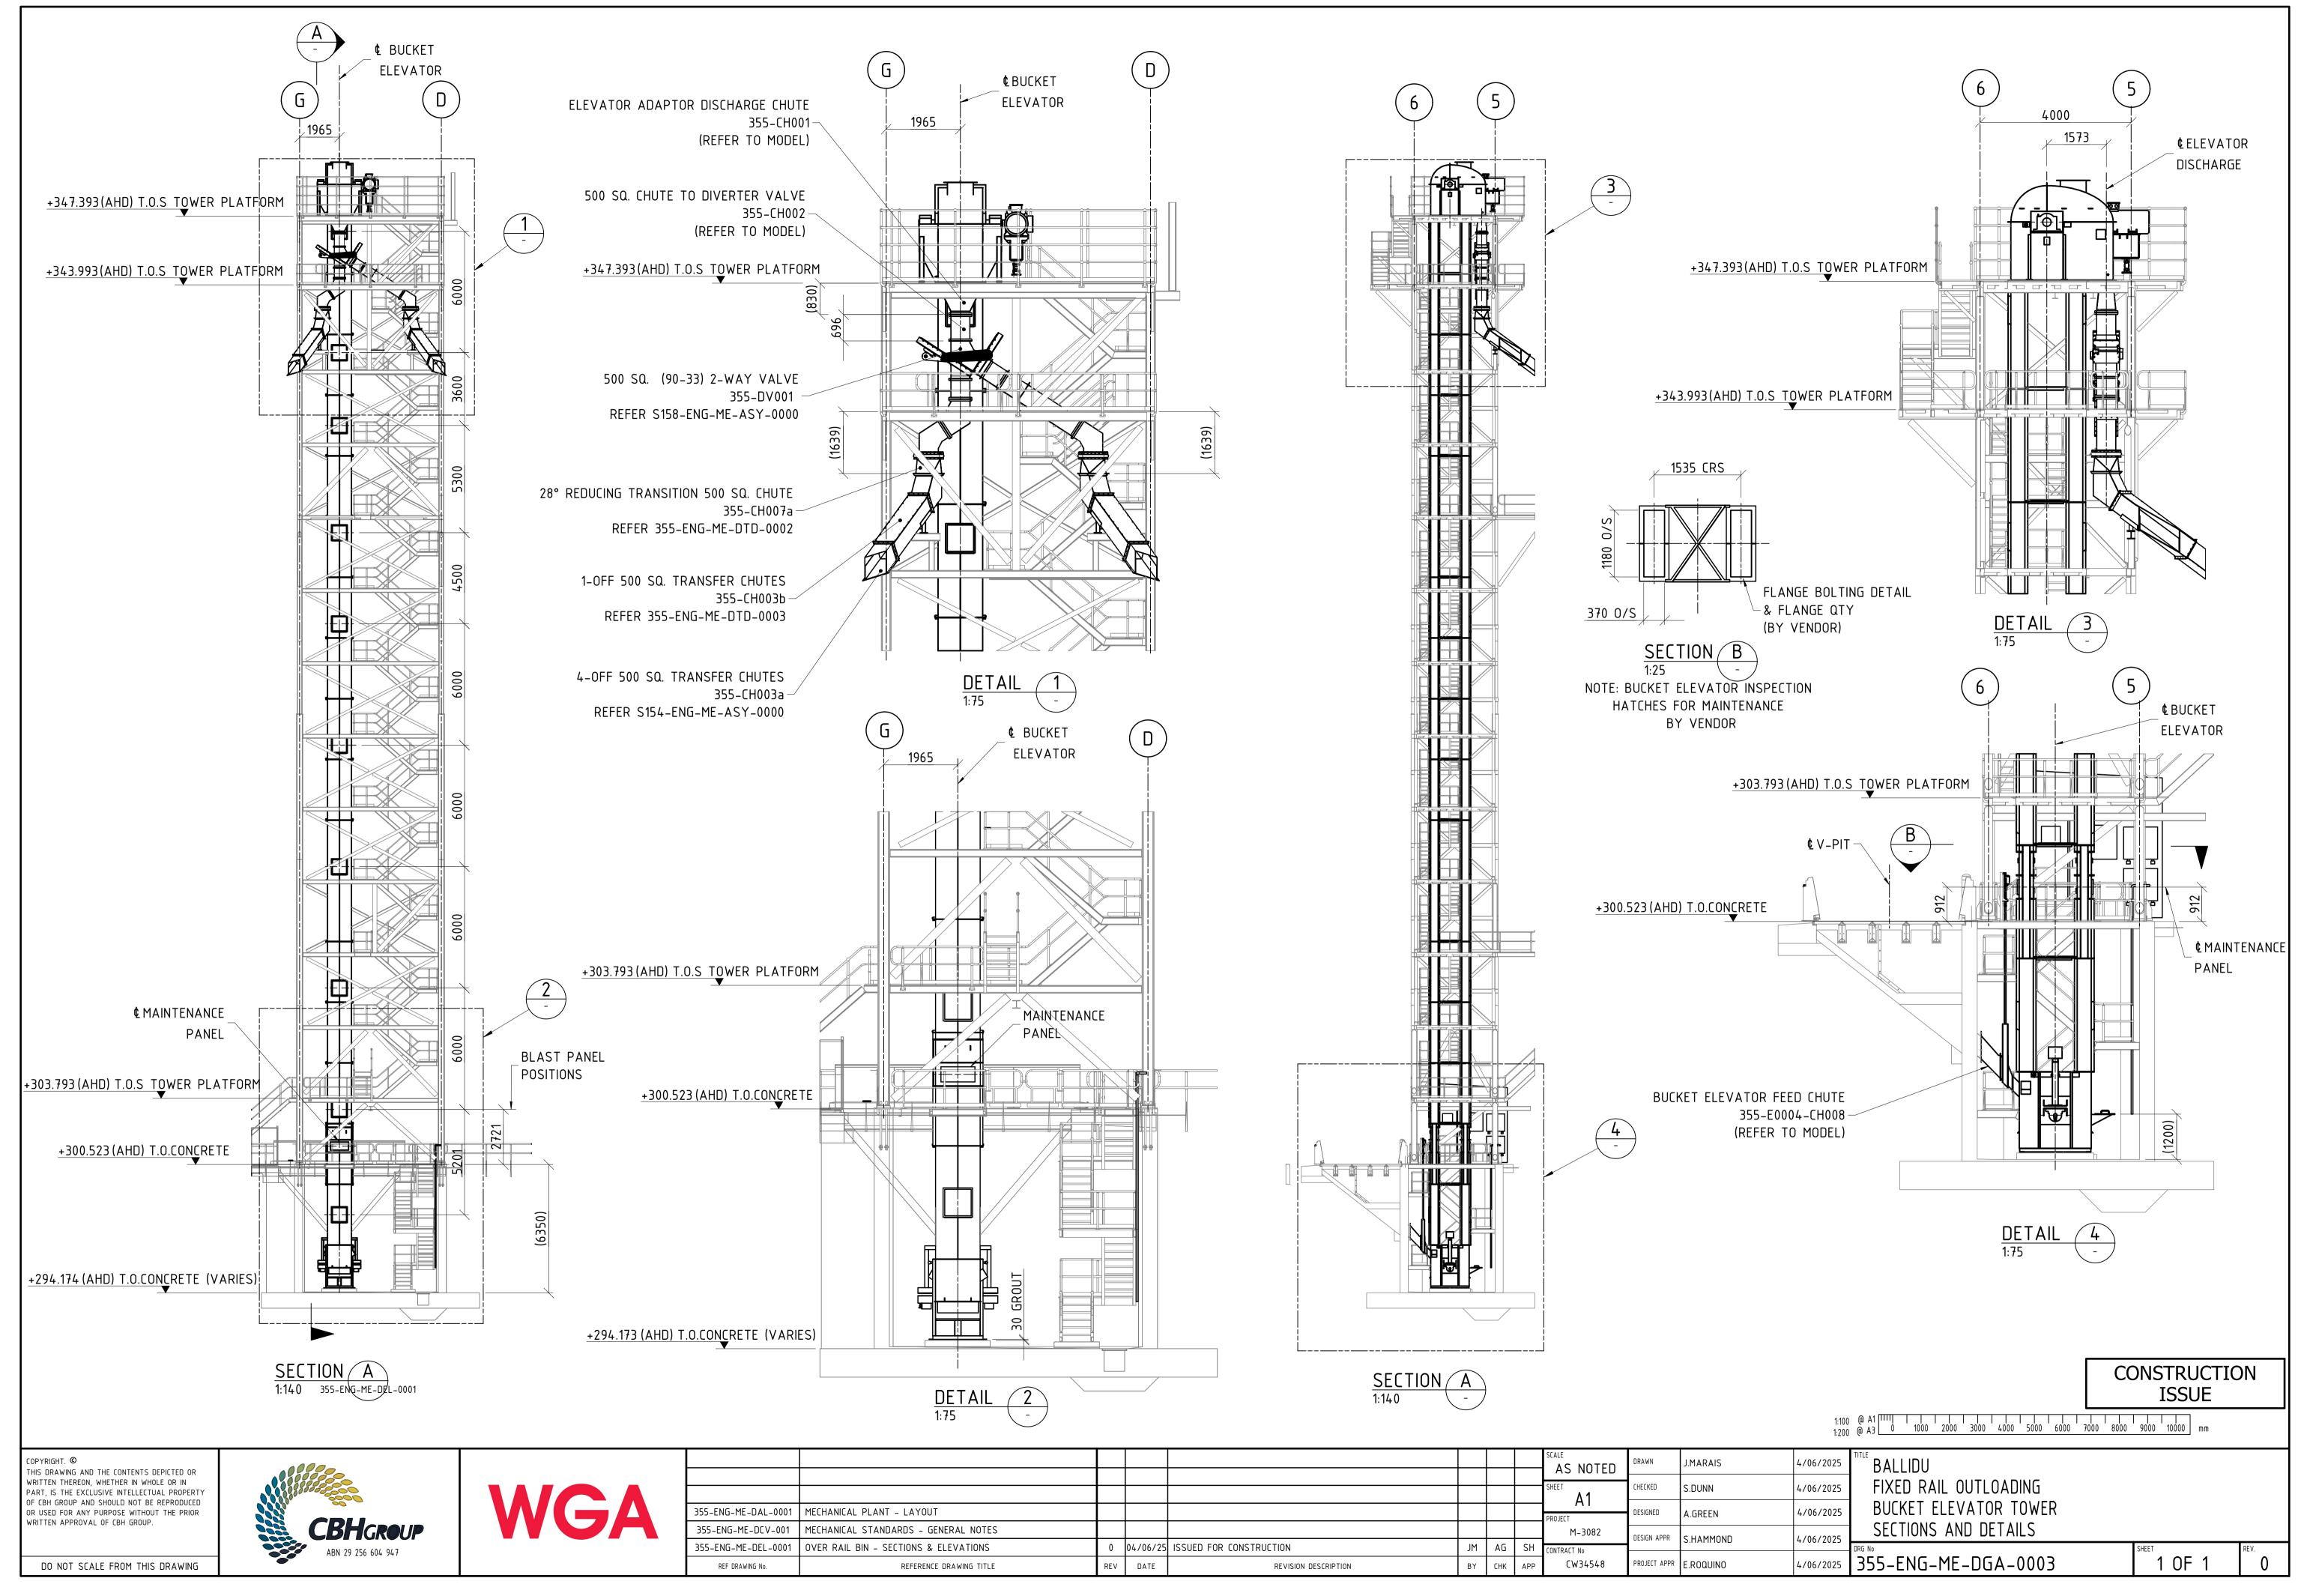

November 2025

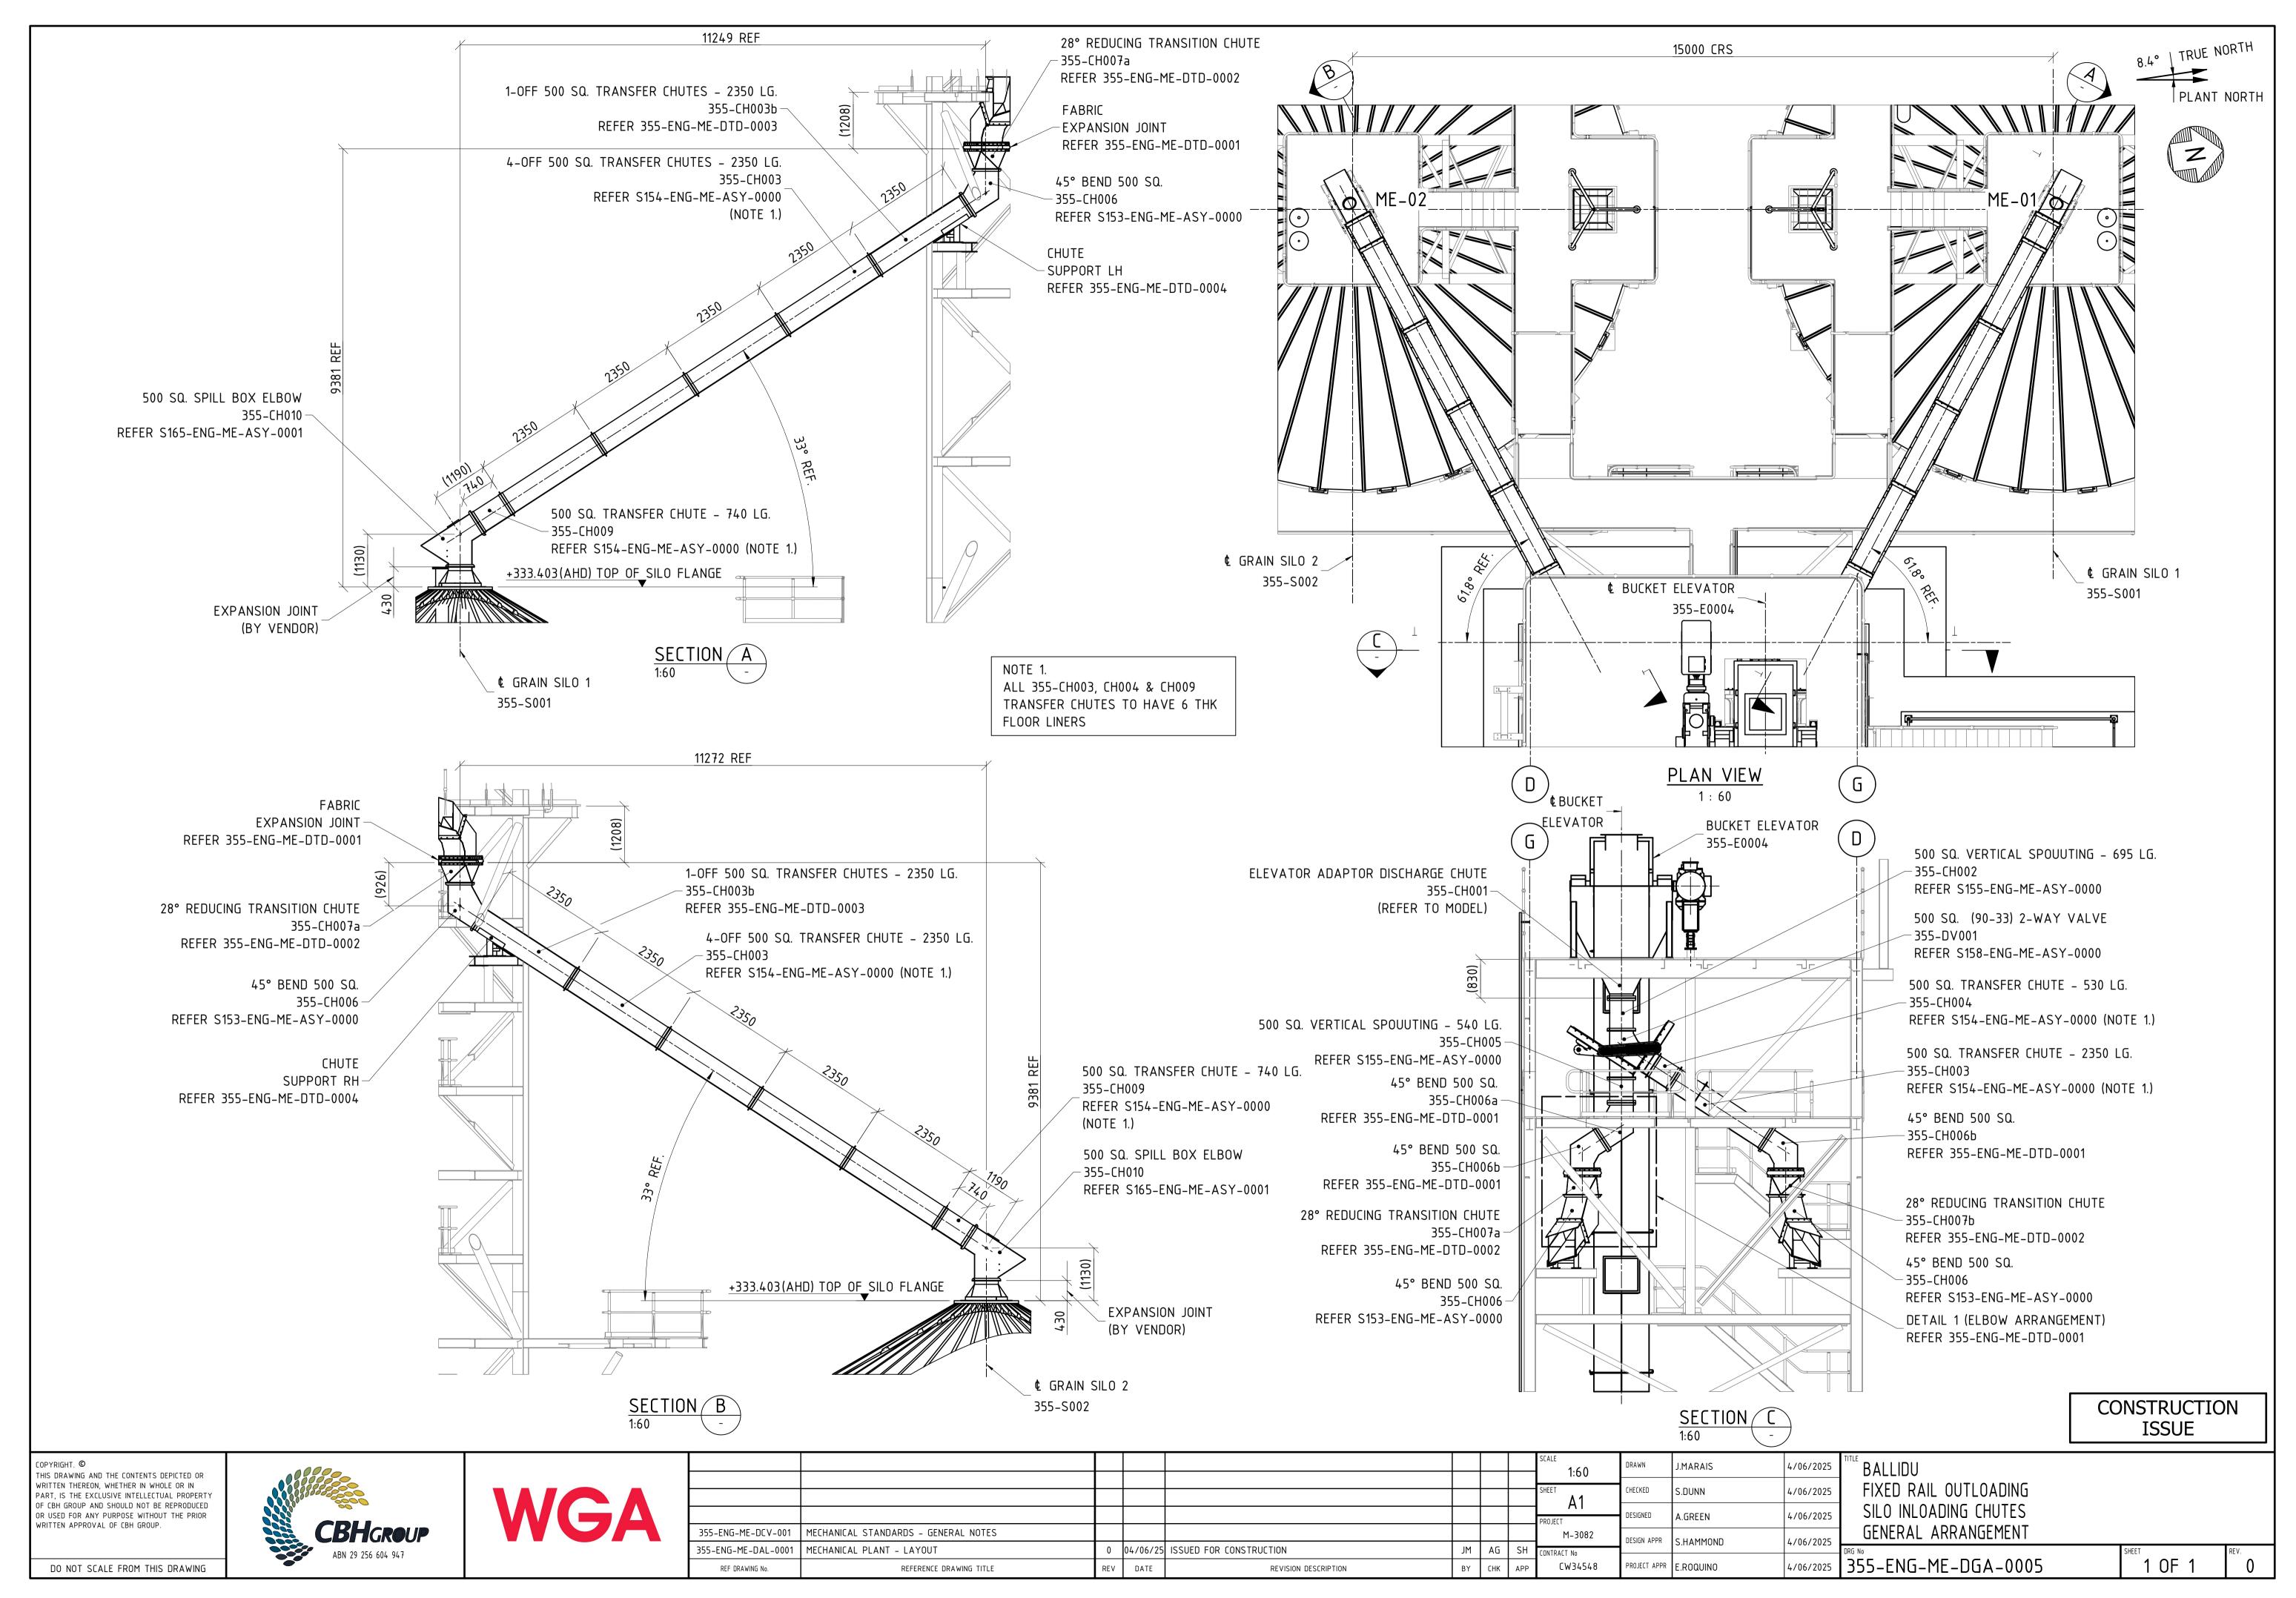

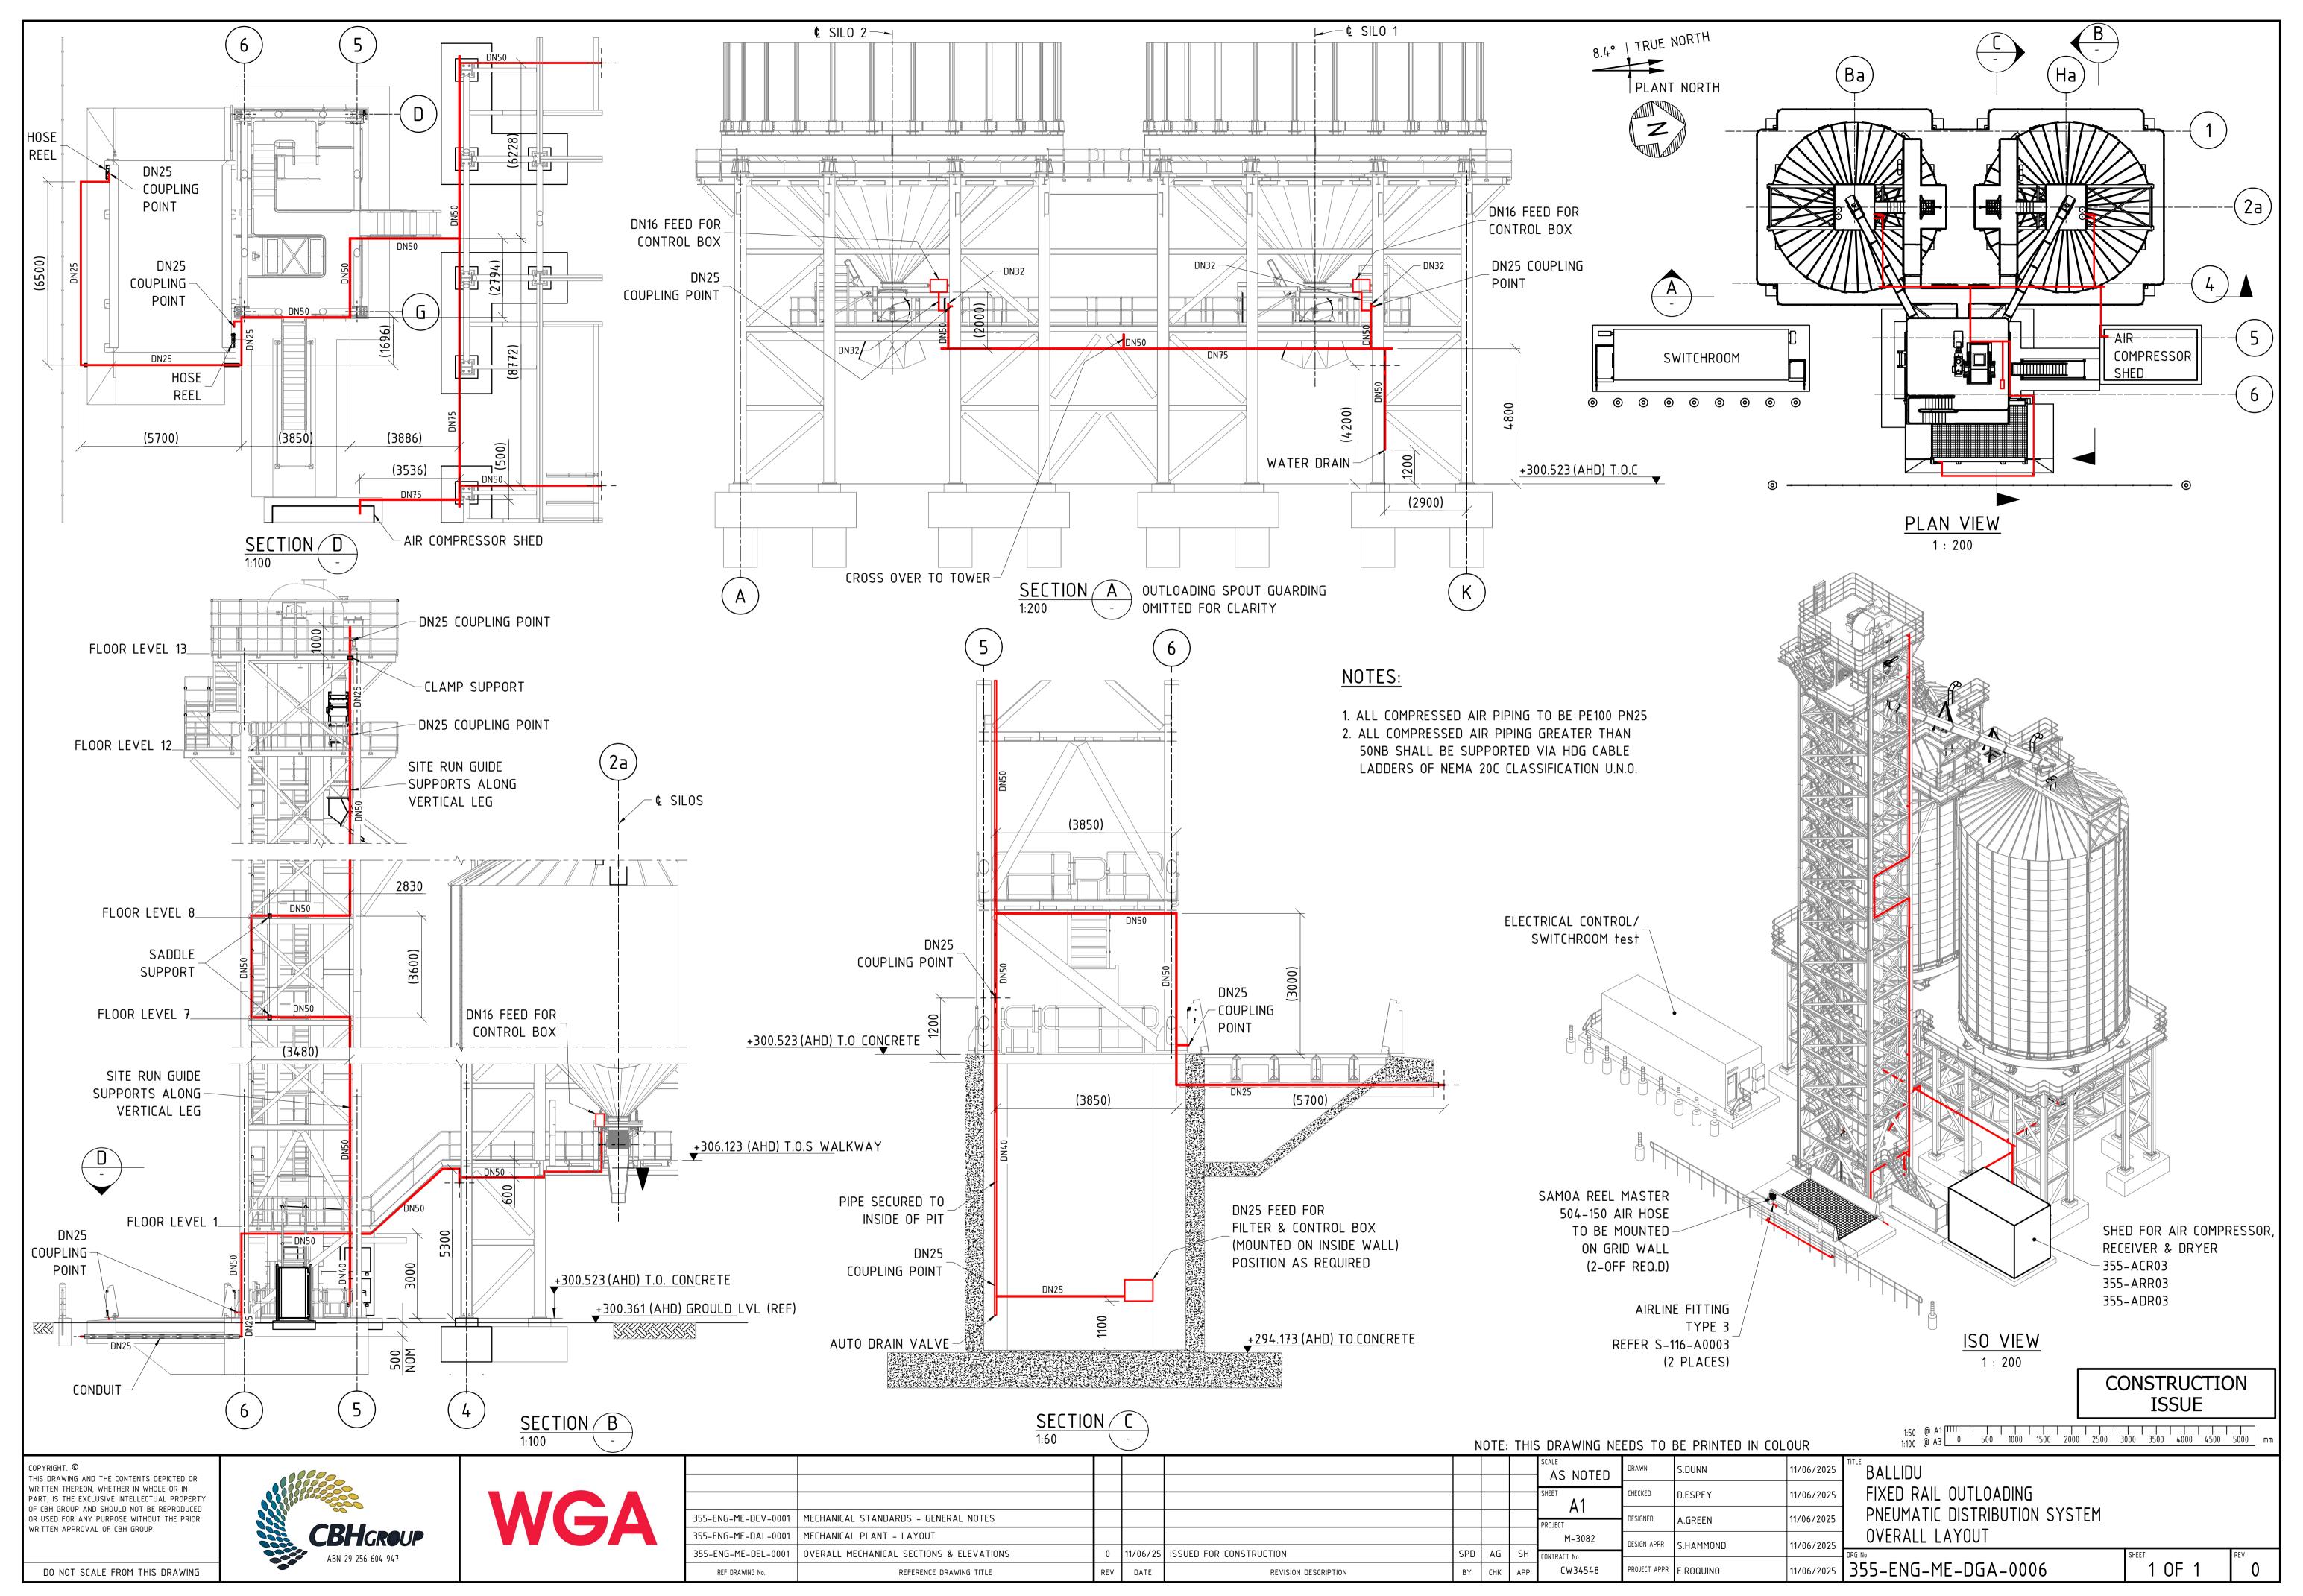

9.5 COMMUNITY SERVICES

Nil

Item 10. NEW BUSINESS OF AN URGENT NATURE INTRODUCED BY DECISION OF THE MEETING

Nil

Item 11. MATTERS FOR WHICH THE MEETING MAY BE CLOSED

Nil

Item 12. CLOSURE	

Meeting Closed at: